


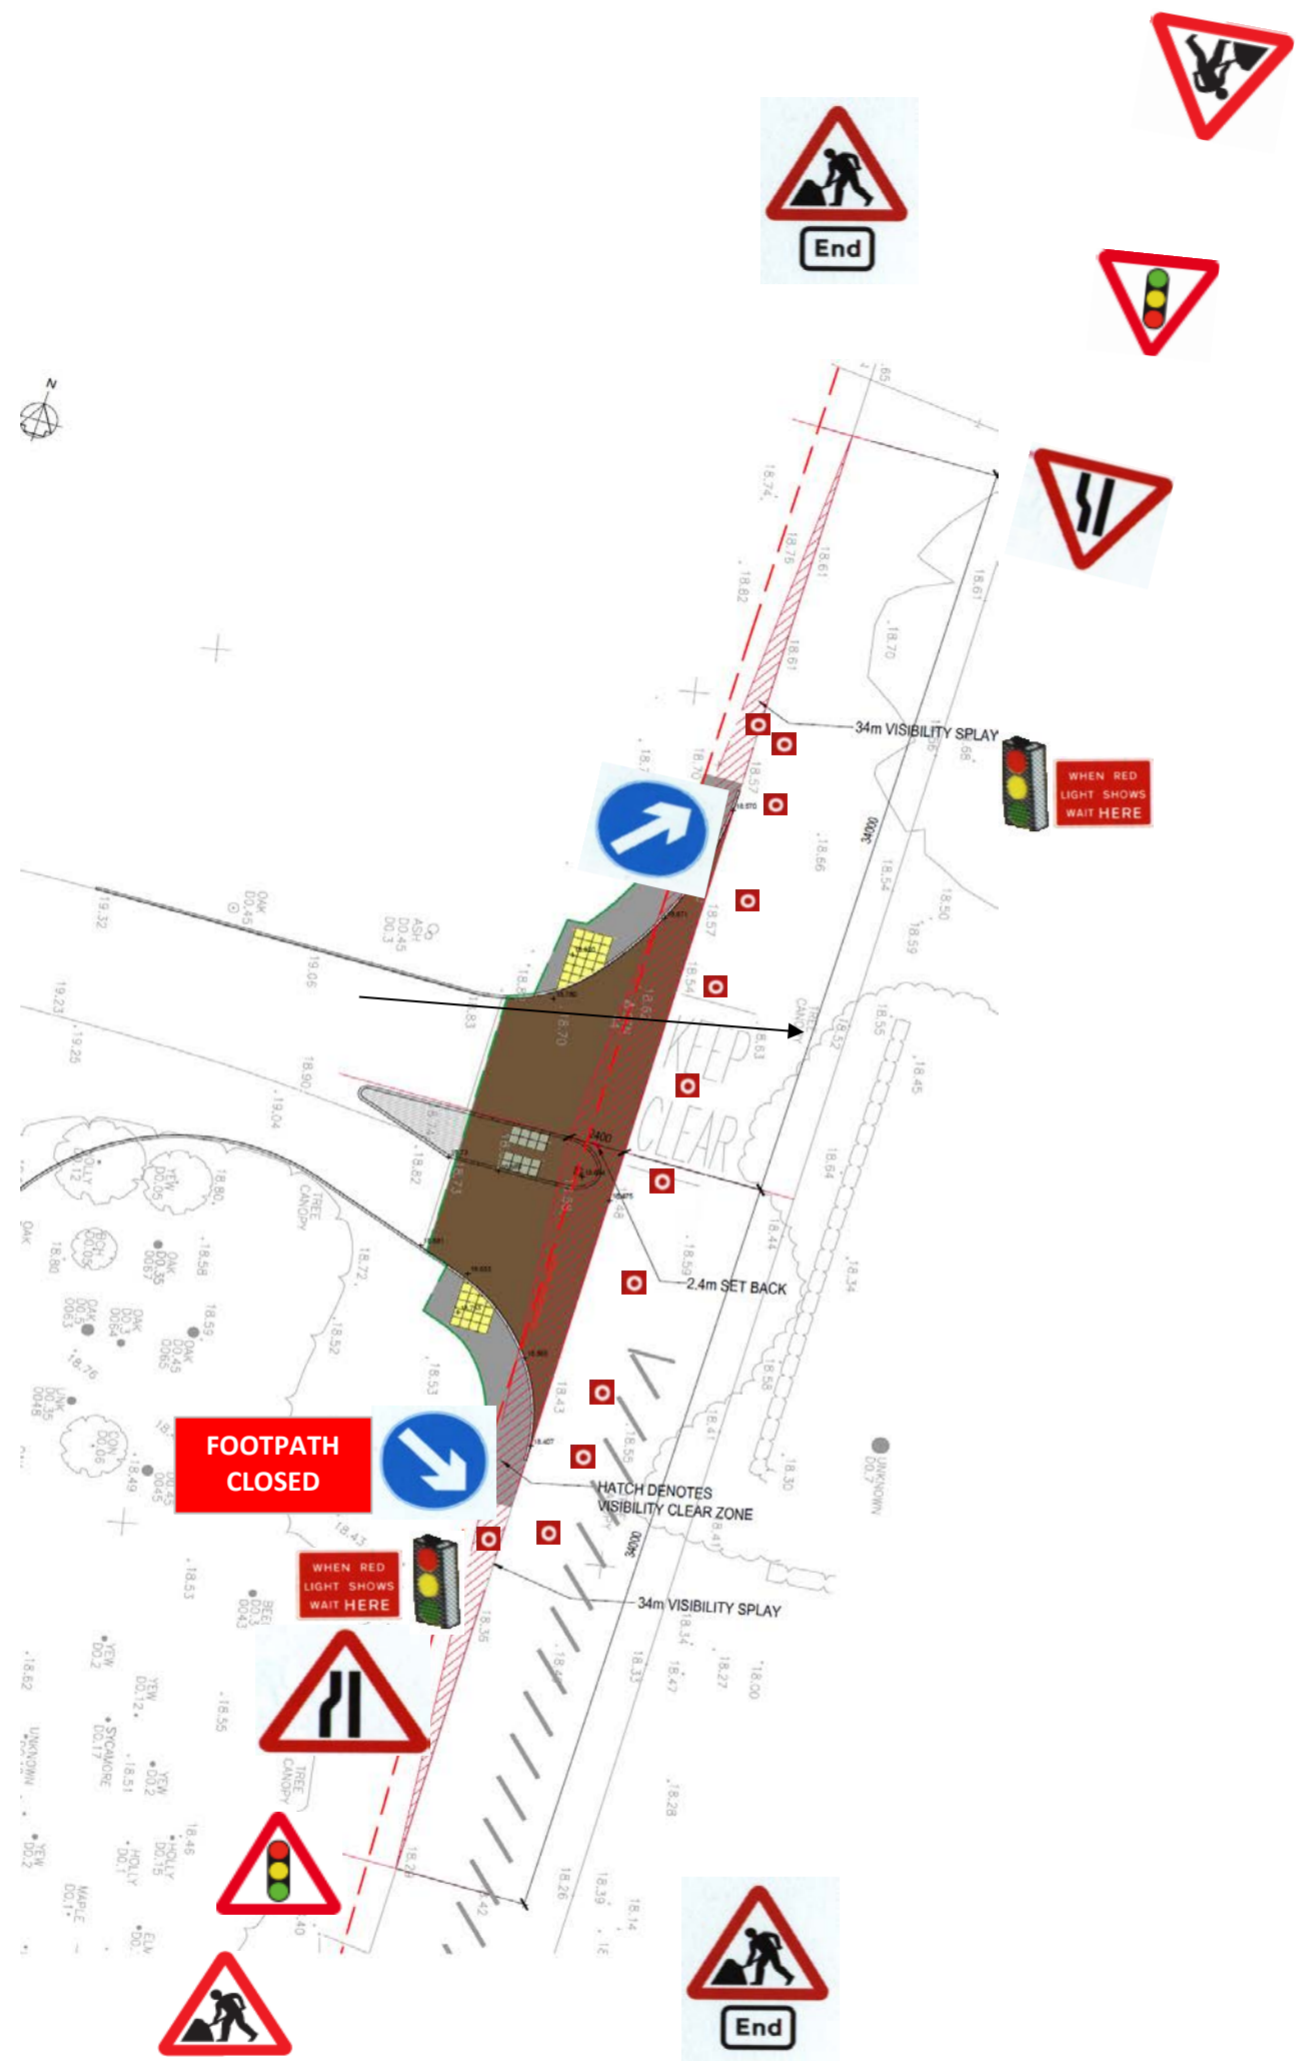

Title	Traffic Management Plans	Number	HC 02
Project	Shinfield Road, Reading - South Entrance.		
Works	Junction Works		
1)	Cone Size : 450 mm		
2)	Sign Size : 750 mm		
3)	Signs To Be Reflectorised		
4)	Flashing Beacons To Be Used At Night		
5)	Cone Spacing 5m		



Title	Traffic Management Plans	Number	HC 04
Project	Shinfield Road, Reading - North Entrance.		
Works	Junction Works		
1)	Cone Size : 450 mm		
2)	Sign Size : 750 mm		
3)	Signs To Be Reflectorised		
4)	Flashing Beacons To Be Used At Night		
5)	Cone Spacing 5m		