


Lantern Conversions


Lantern DW Windsor Kirium Pro 2 - Green RAL 6013
 Lantern ref Kirium Pro 2 48LED 3K 500mA A3 optic CLO RAL 6013
 Lamp 64 Watt 48 LED 3000K Colour temperature 9.25 km
 Switch One piece photocell Nema 7 pin type (Zodion Super 6) set at 35 / 18 Lux
 Pre-set to dim to 75% between 00.00pm to 6.00am
 UMSUG Code 42 0064 0000 100
 Switch Regime DB3
 OCC REF - A4736

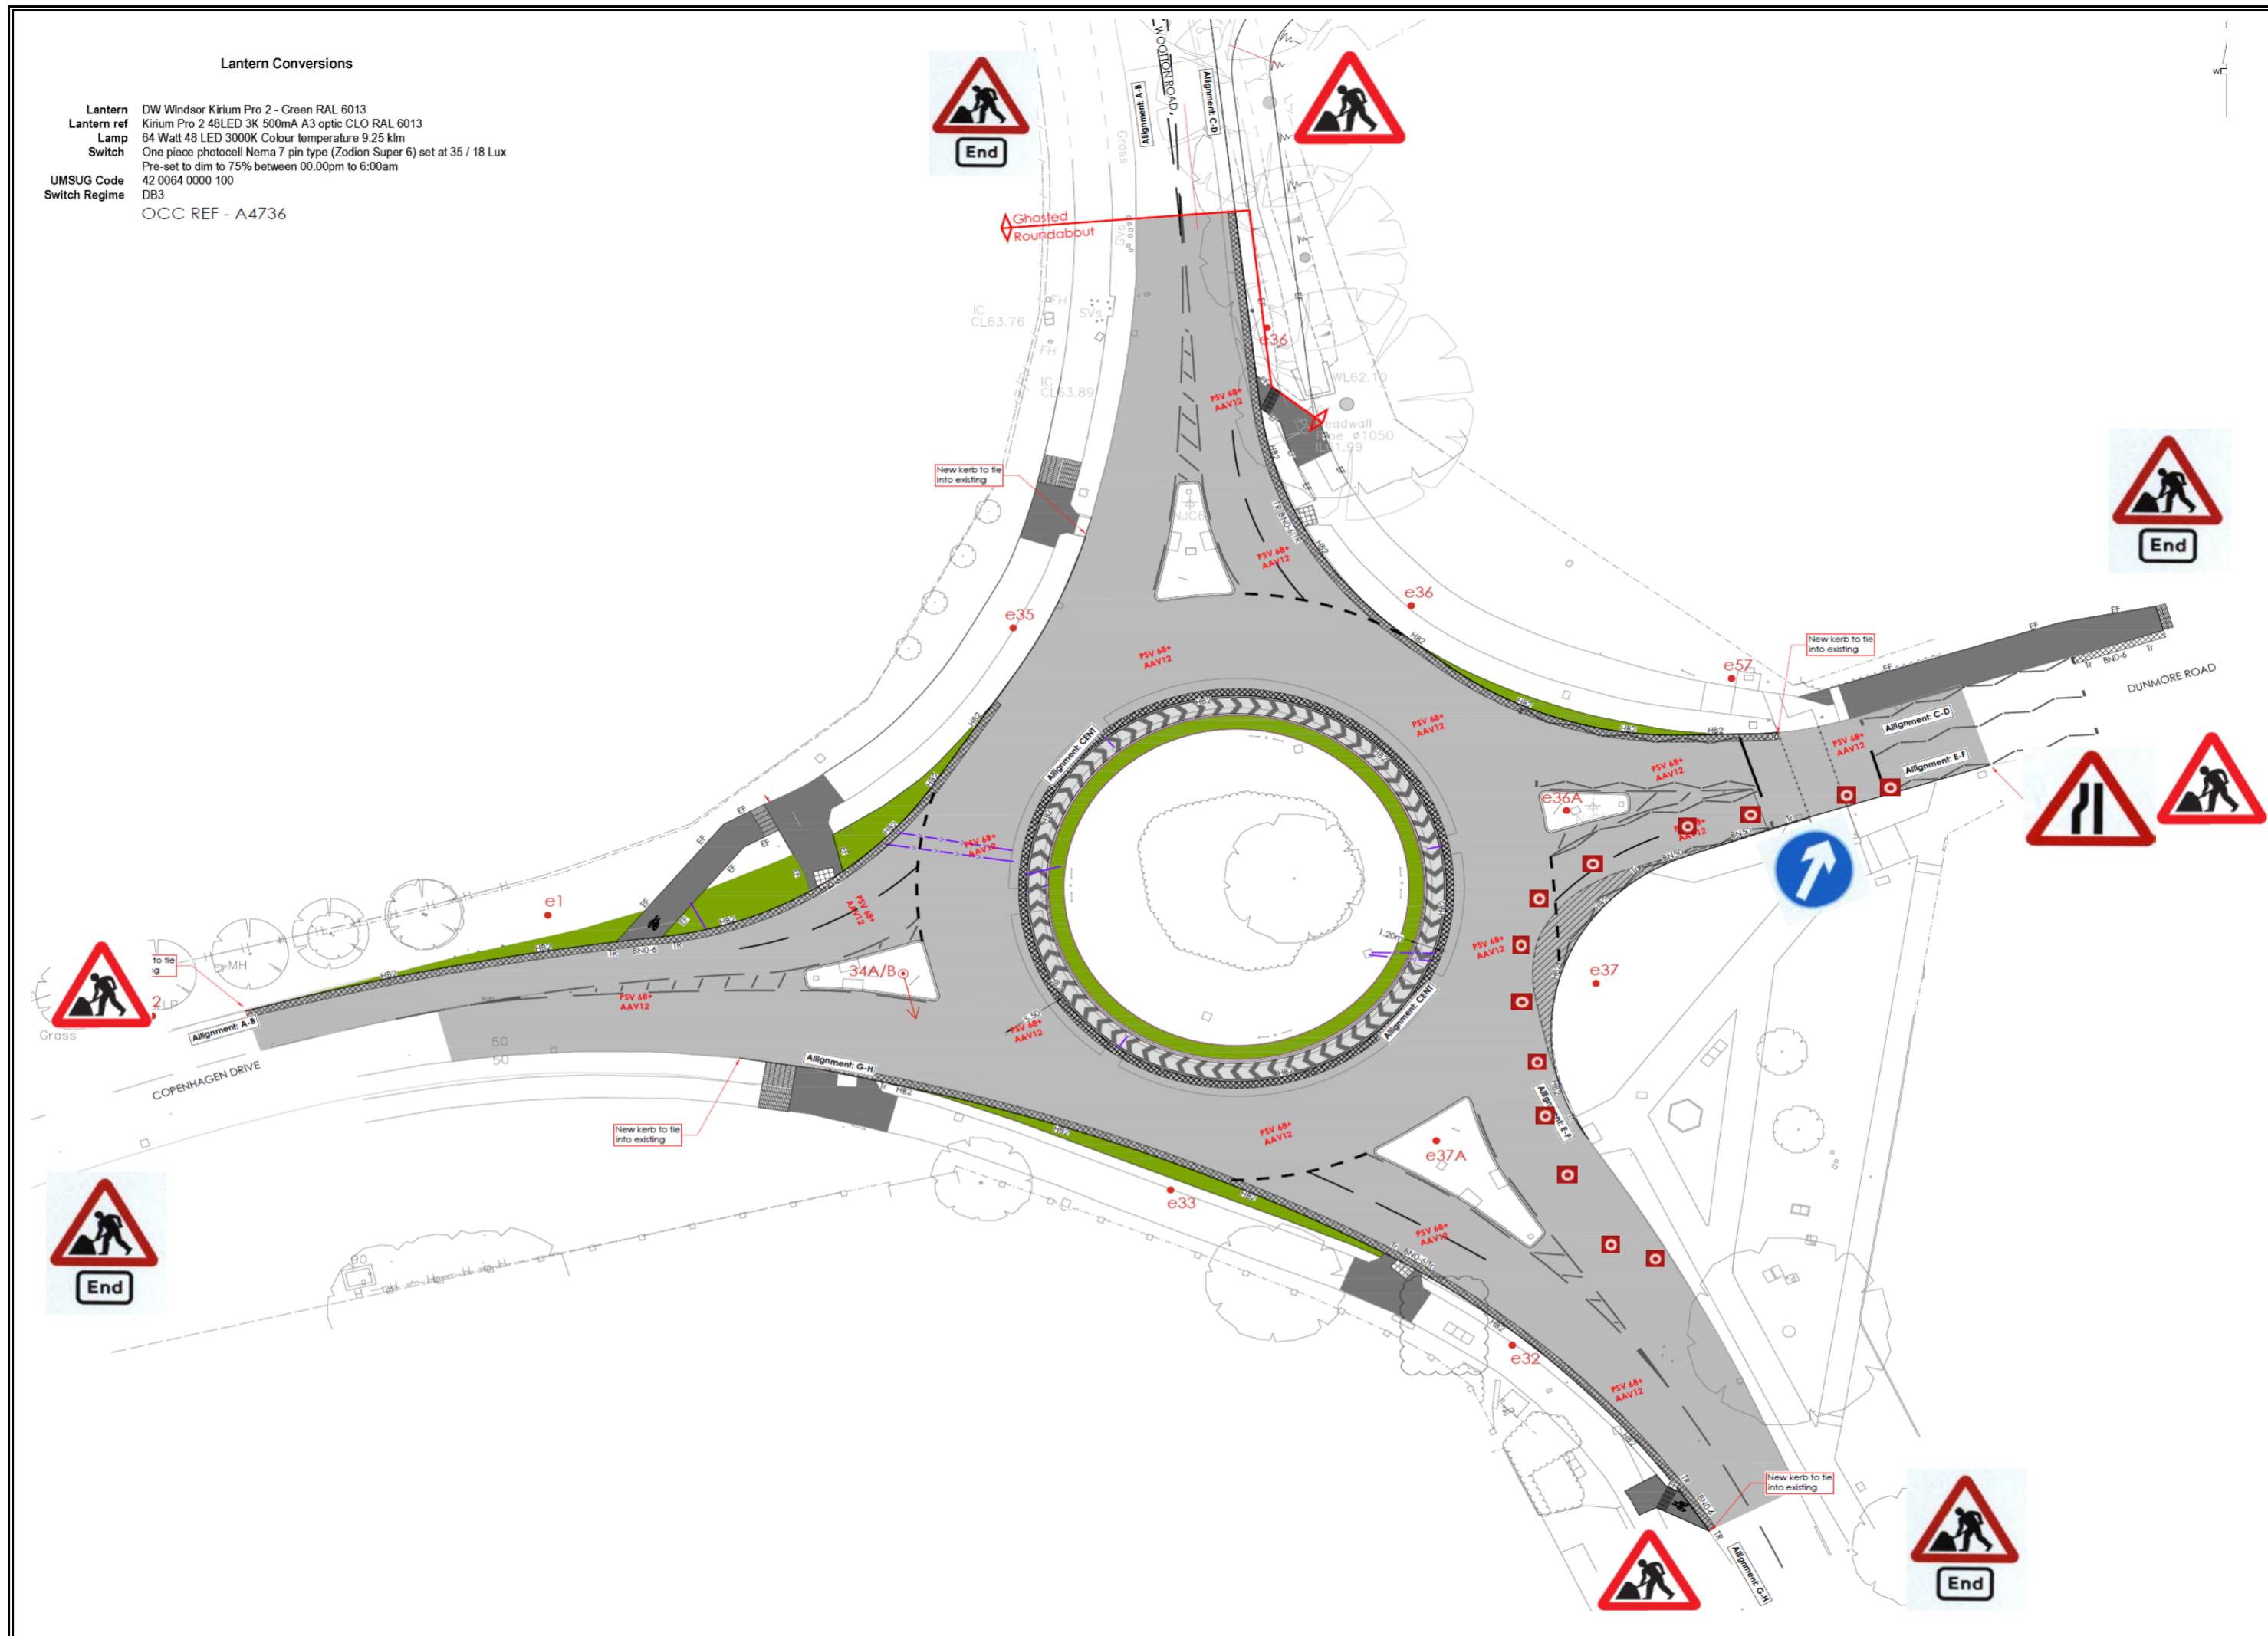

Title	Traffic Management Plans	Number	HC01
Project	Dunmore Road Roundabout, Abingdon		
Works	South East Widening		
1)	Cone Size : 450 mm		
2)	Sign Size : 750 mm		
3)	Signs To Be Reflectorised		
4)	Flashing Beacons To Be Used At Night		
5)	Cone Spacing 5m		

Lantern Conversions


Lantern DW Windsor Kirium Pro 2 - Green RAL 6013
 Lantern ref Kirium Pro 2 48LED 3K 500mA A3 optic CLO RAL 6013
 Lamp 64 Watt 48 LED 3000K Colour temperature 9.25 km
 Switch One piece photocell Nema 7 pin type (Zodion Super 6) set at 35 / 18 Lux
 Pre-set to dim to 75% between 00.00pm to 6.00am
 UMSUG Code 42 0064 0000 100
 Switch Regime DB3
 OCC REF - A4736

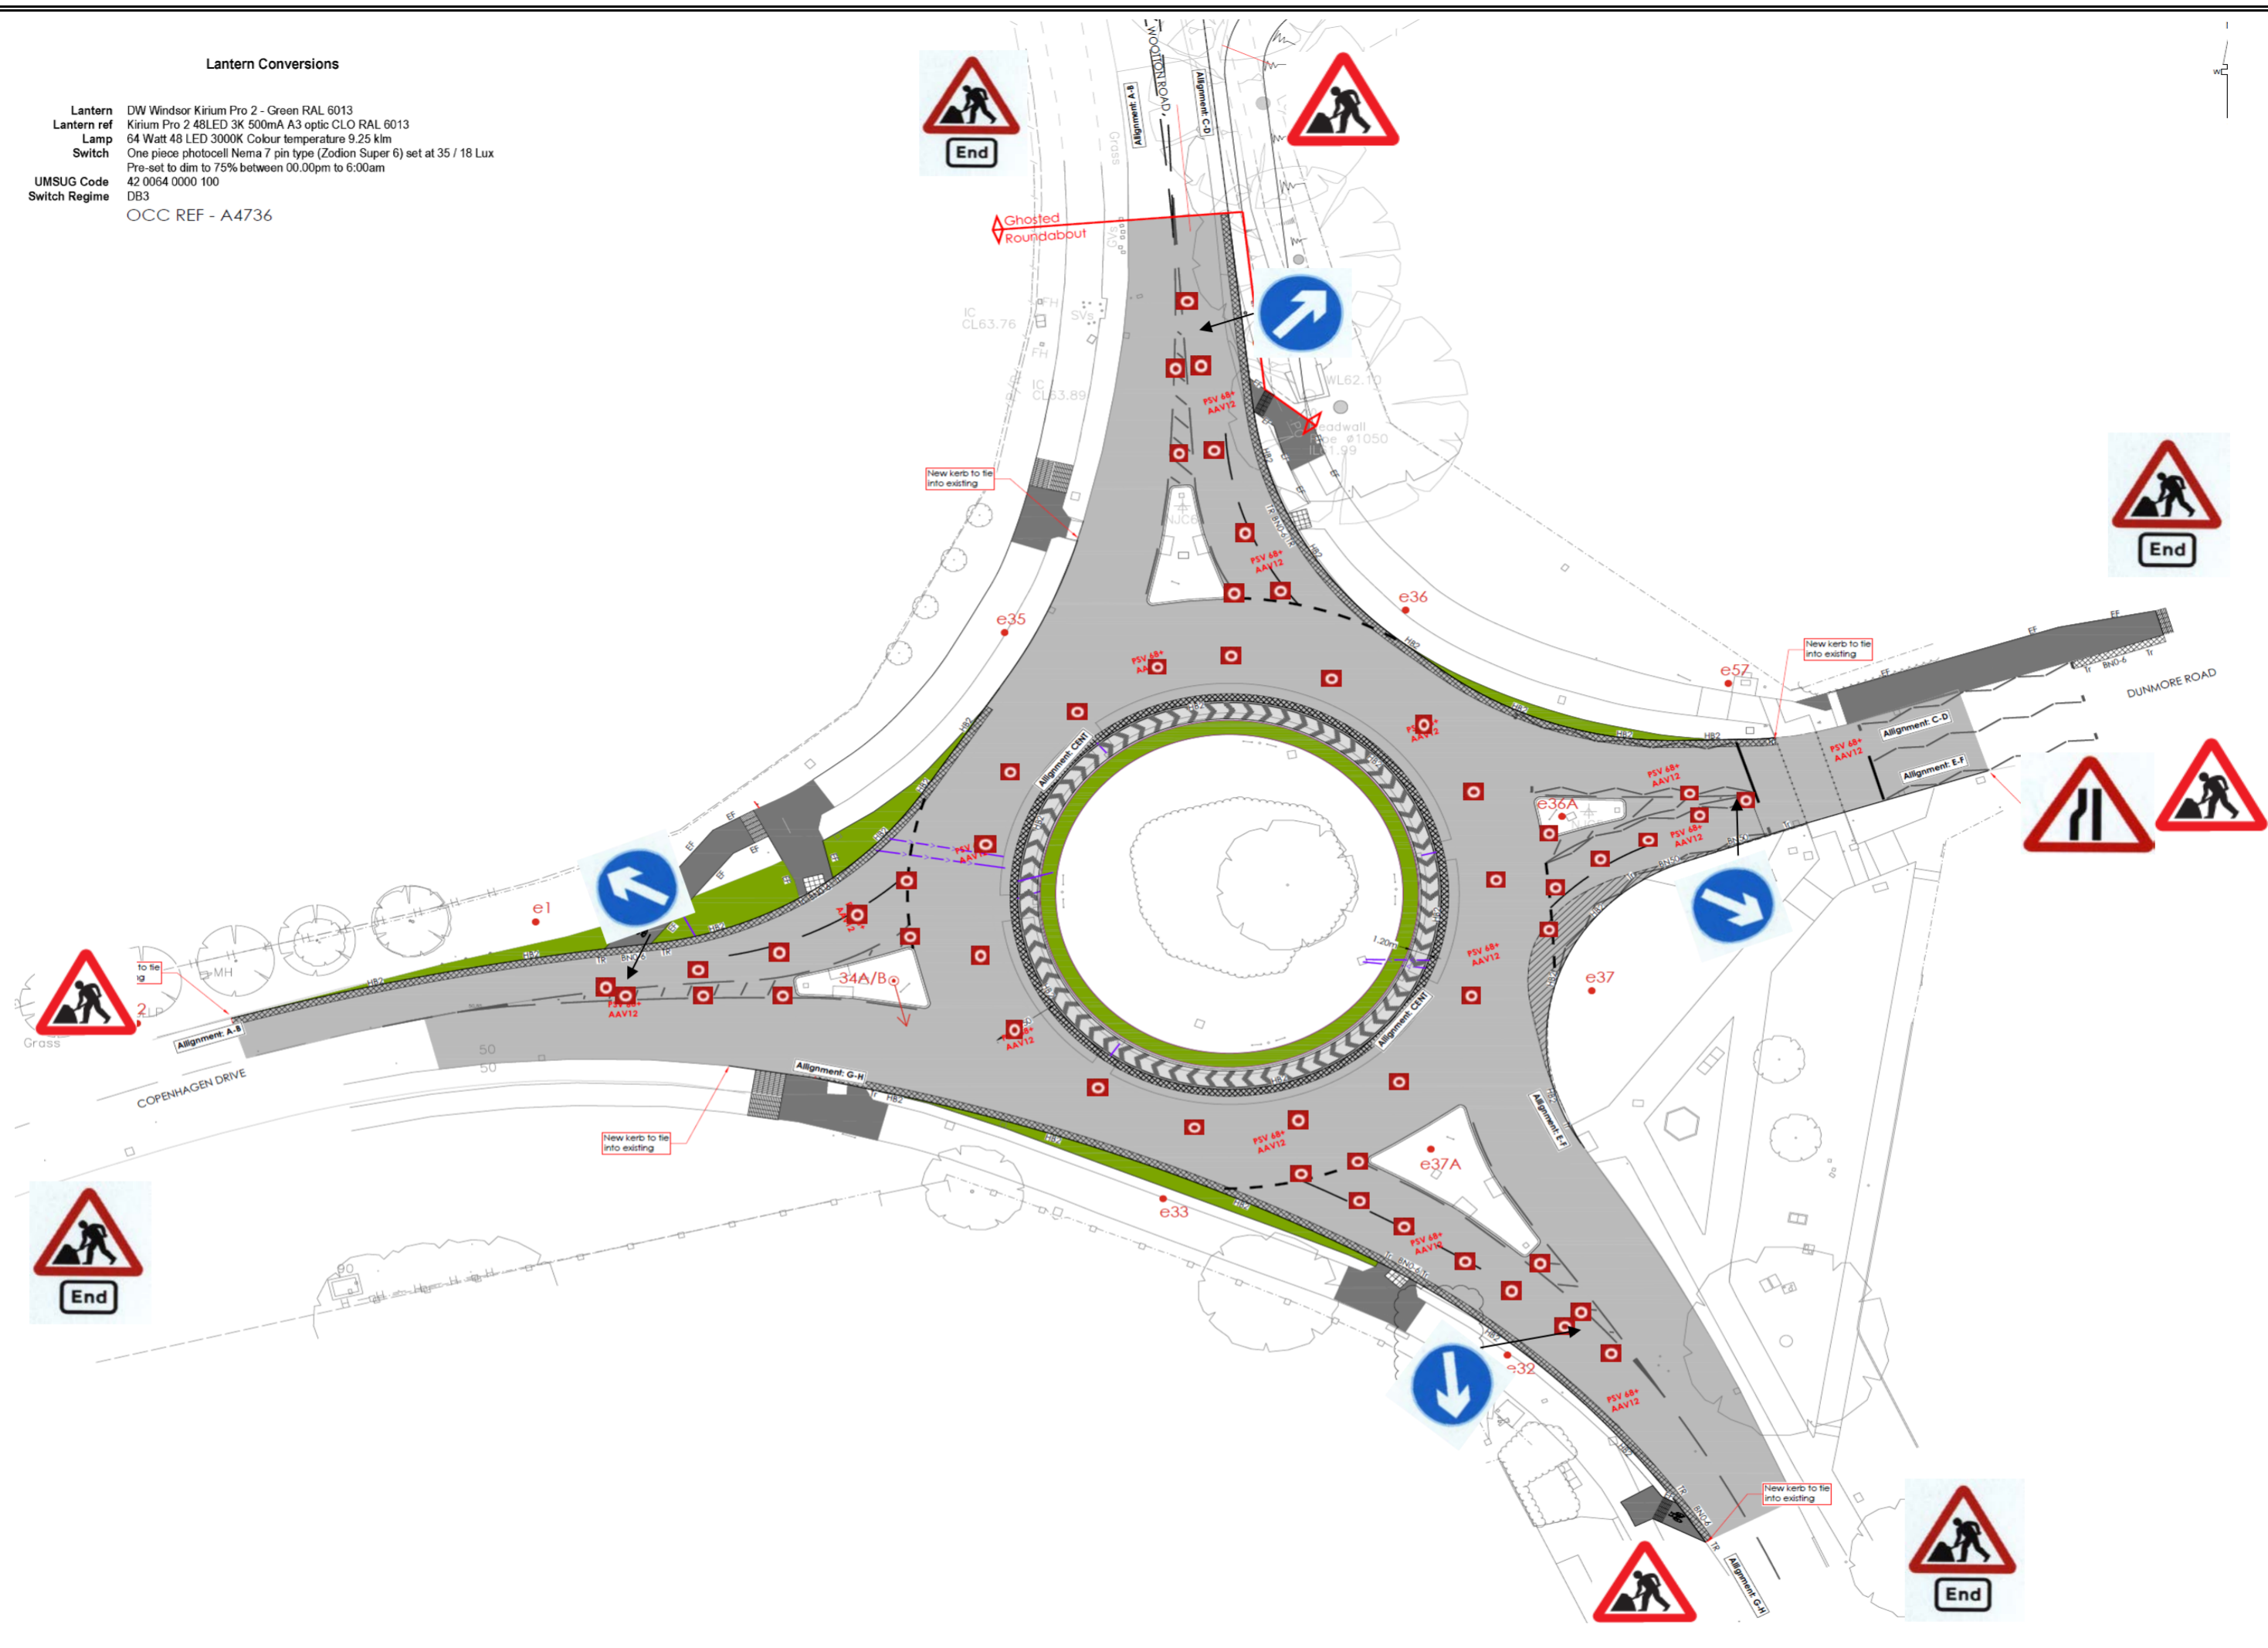


Title	Traffic Management Plans	Number	HC02
Project	Dunmore Road Roundabout, Abingdon		
Works	Paving to Centre		
1)	Cone Size : 450 mm		
2)	Sign Size : 750 mm		
3)	Signs To Be Reflectorised		
4)	Flashing Beacons To Be Used At Night		
5)	Cone Spacing 5m		

Lantern Conversions


Lantern DW Windsor Kirium Pro 2 - Green RAL 6013
 Lantern ref Kirium Pro 2 48LED 3K 500mA A3 optic CLO RAL 6013
 Lamp 64 Watt 48 LED 3000K Colour temperature 9.25 km
 Switch One piece photocell Nema 7 pin type (Zodion Super 6) set at 35 / 18 Lux
 Pre-set to dim to 75% between 00.00pm to 6.00am
 UMSUG Code 42 0064 0000 100
 Switch Regime DB3
 OCC REF - A4736

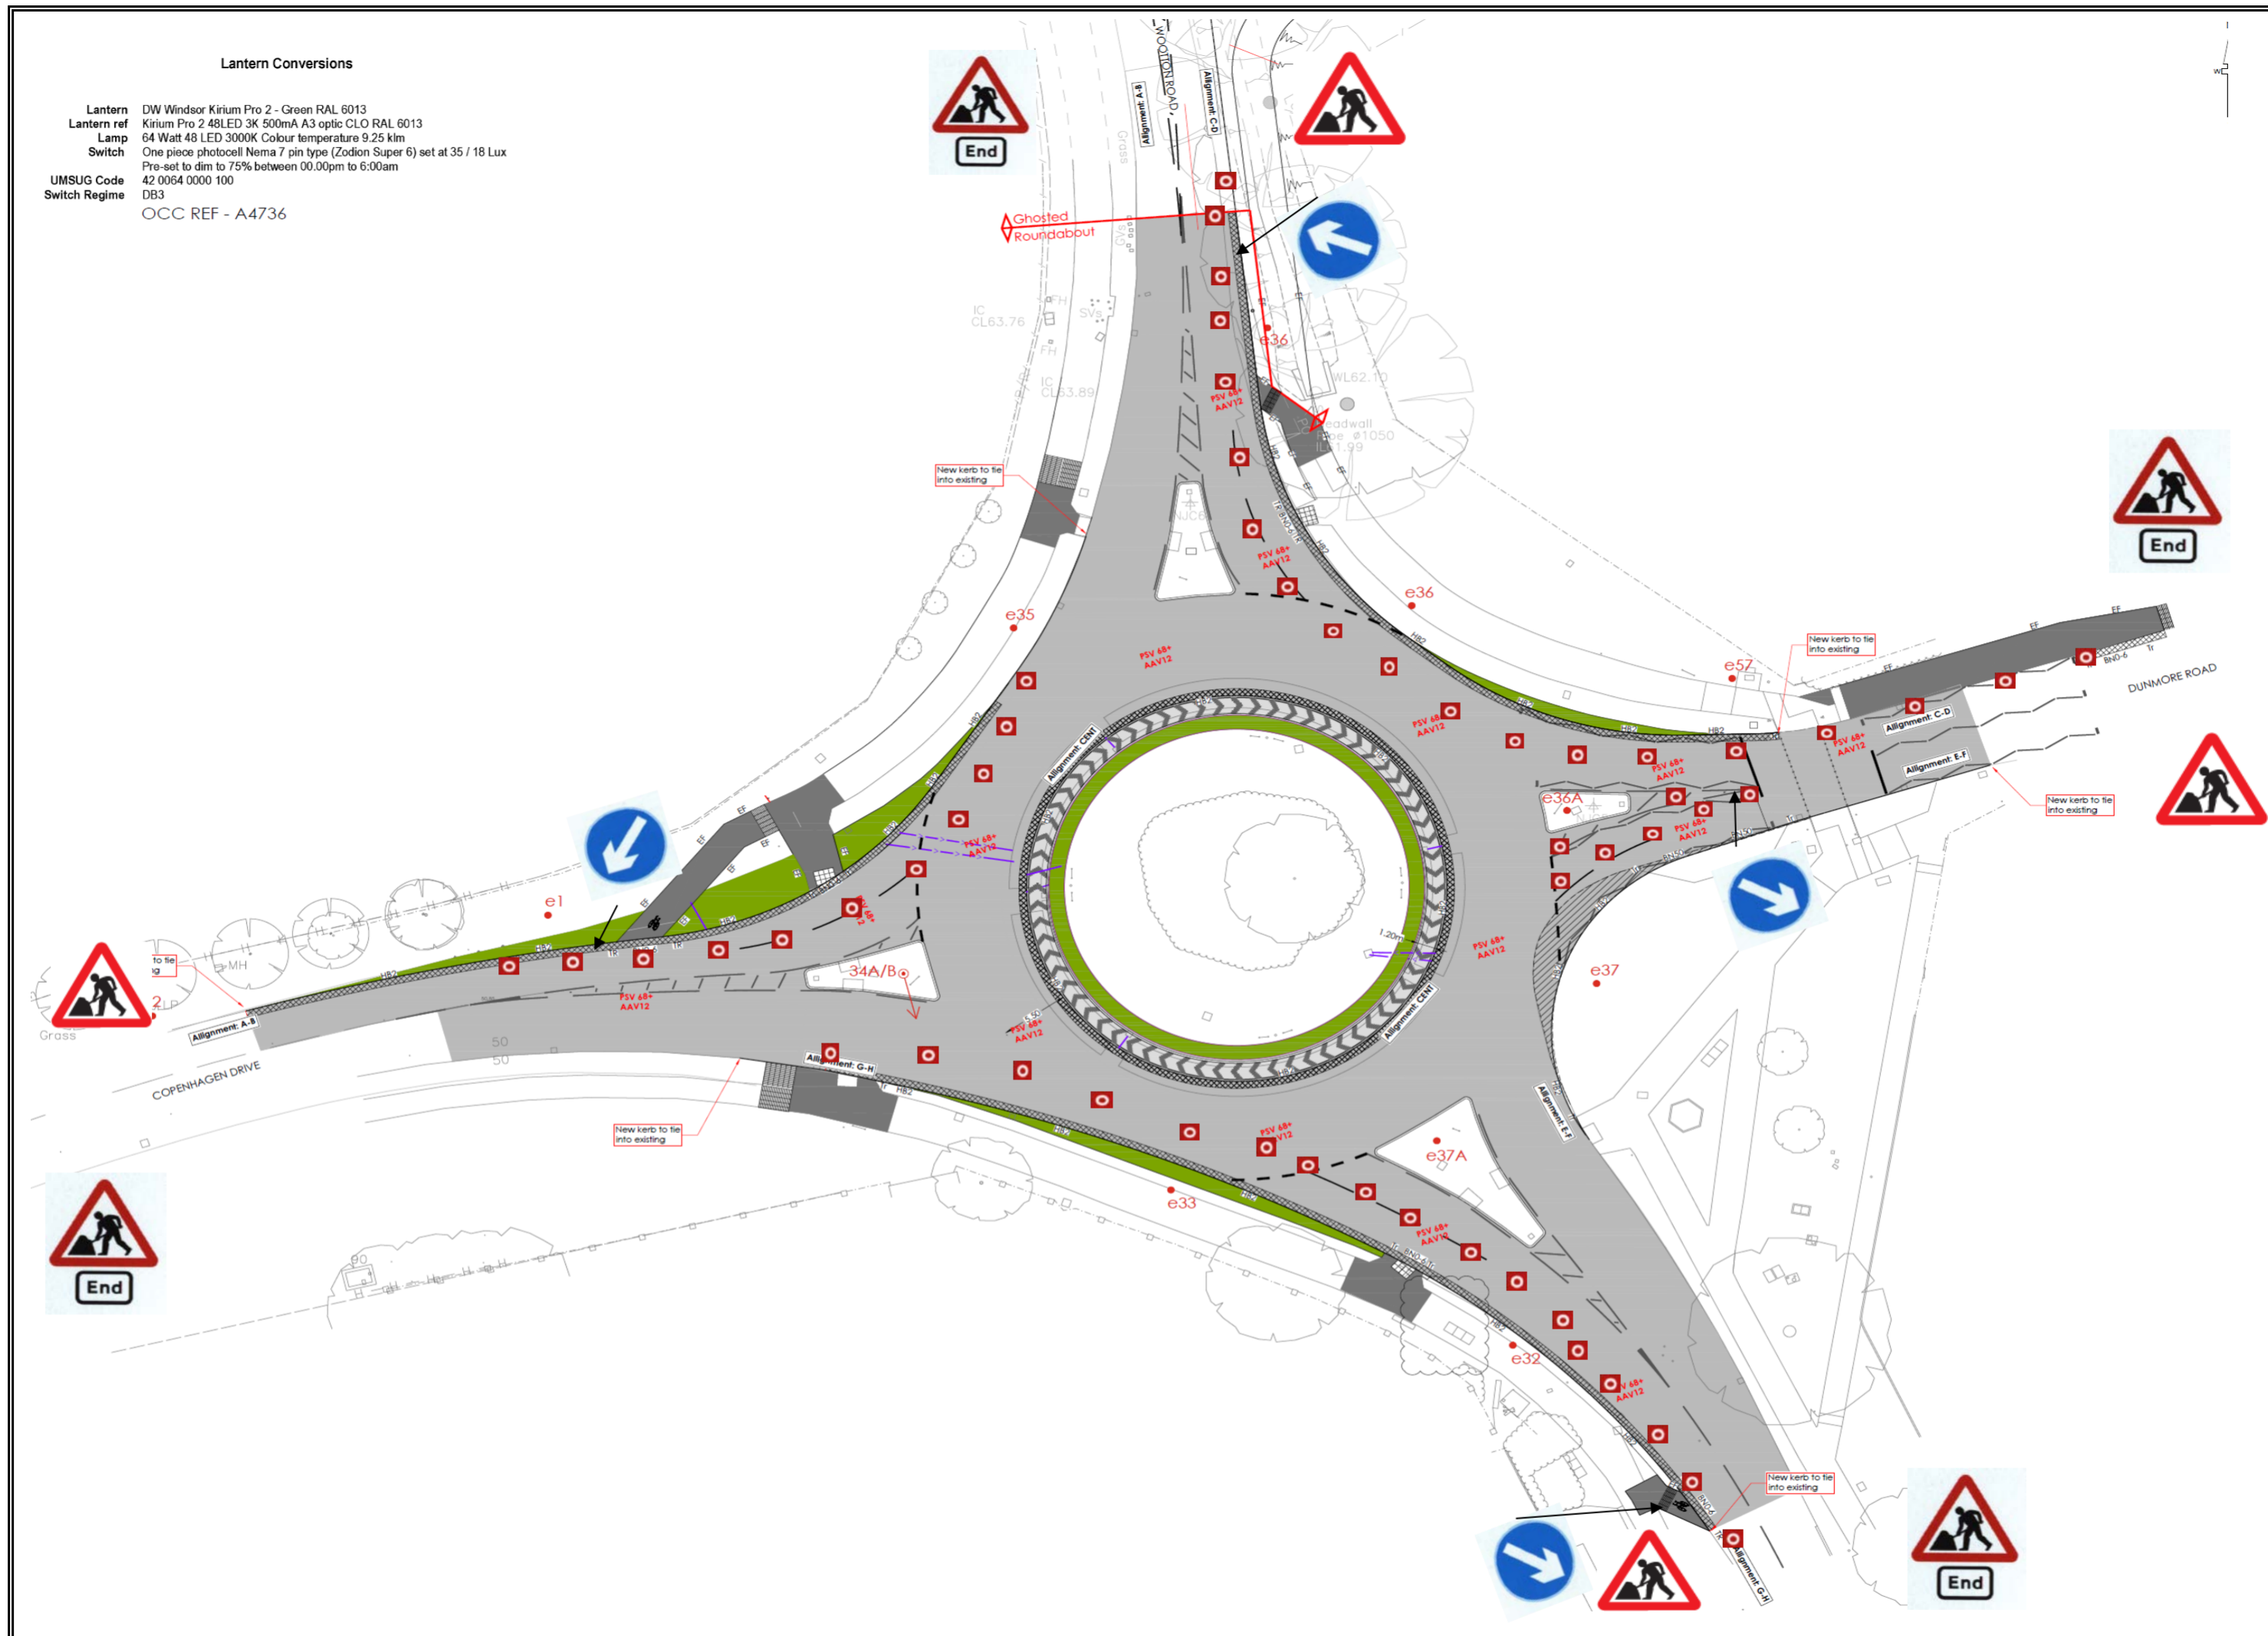

Title	Traffic Management Plans	Number	HC03
Project	Dunmore Road Roundabout, Abingdon		
Works	Narrowing		
1)	Cone Size : 450 mm		
2)	Sign Size : 750 mm		
3)	Signs To Be Reflectorised		
4)	Flashing Beacons To Be Used At Night		
5)	Cone Spacing 5m		

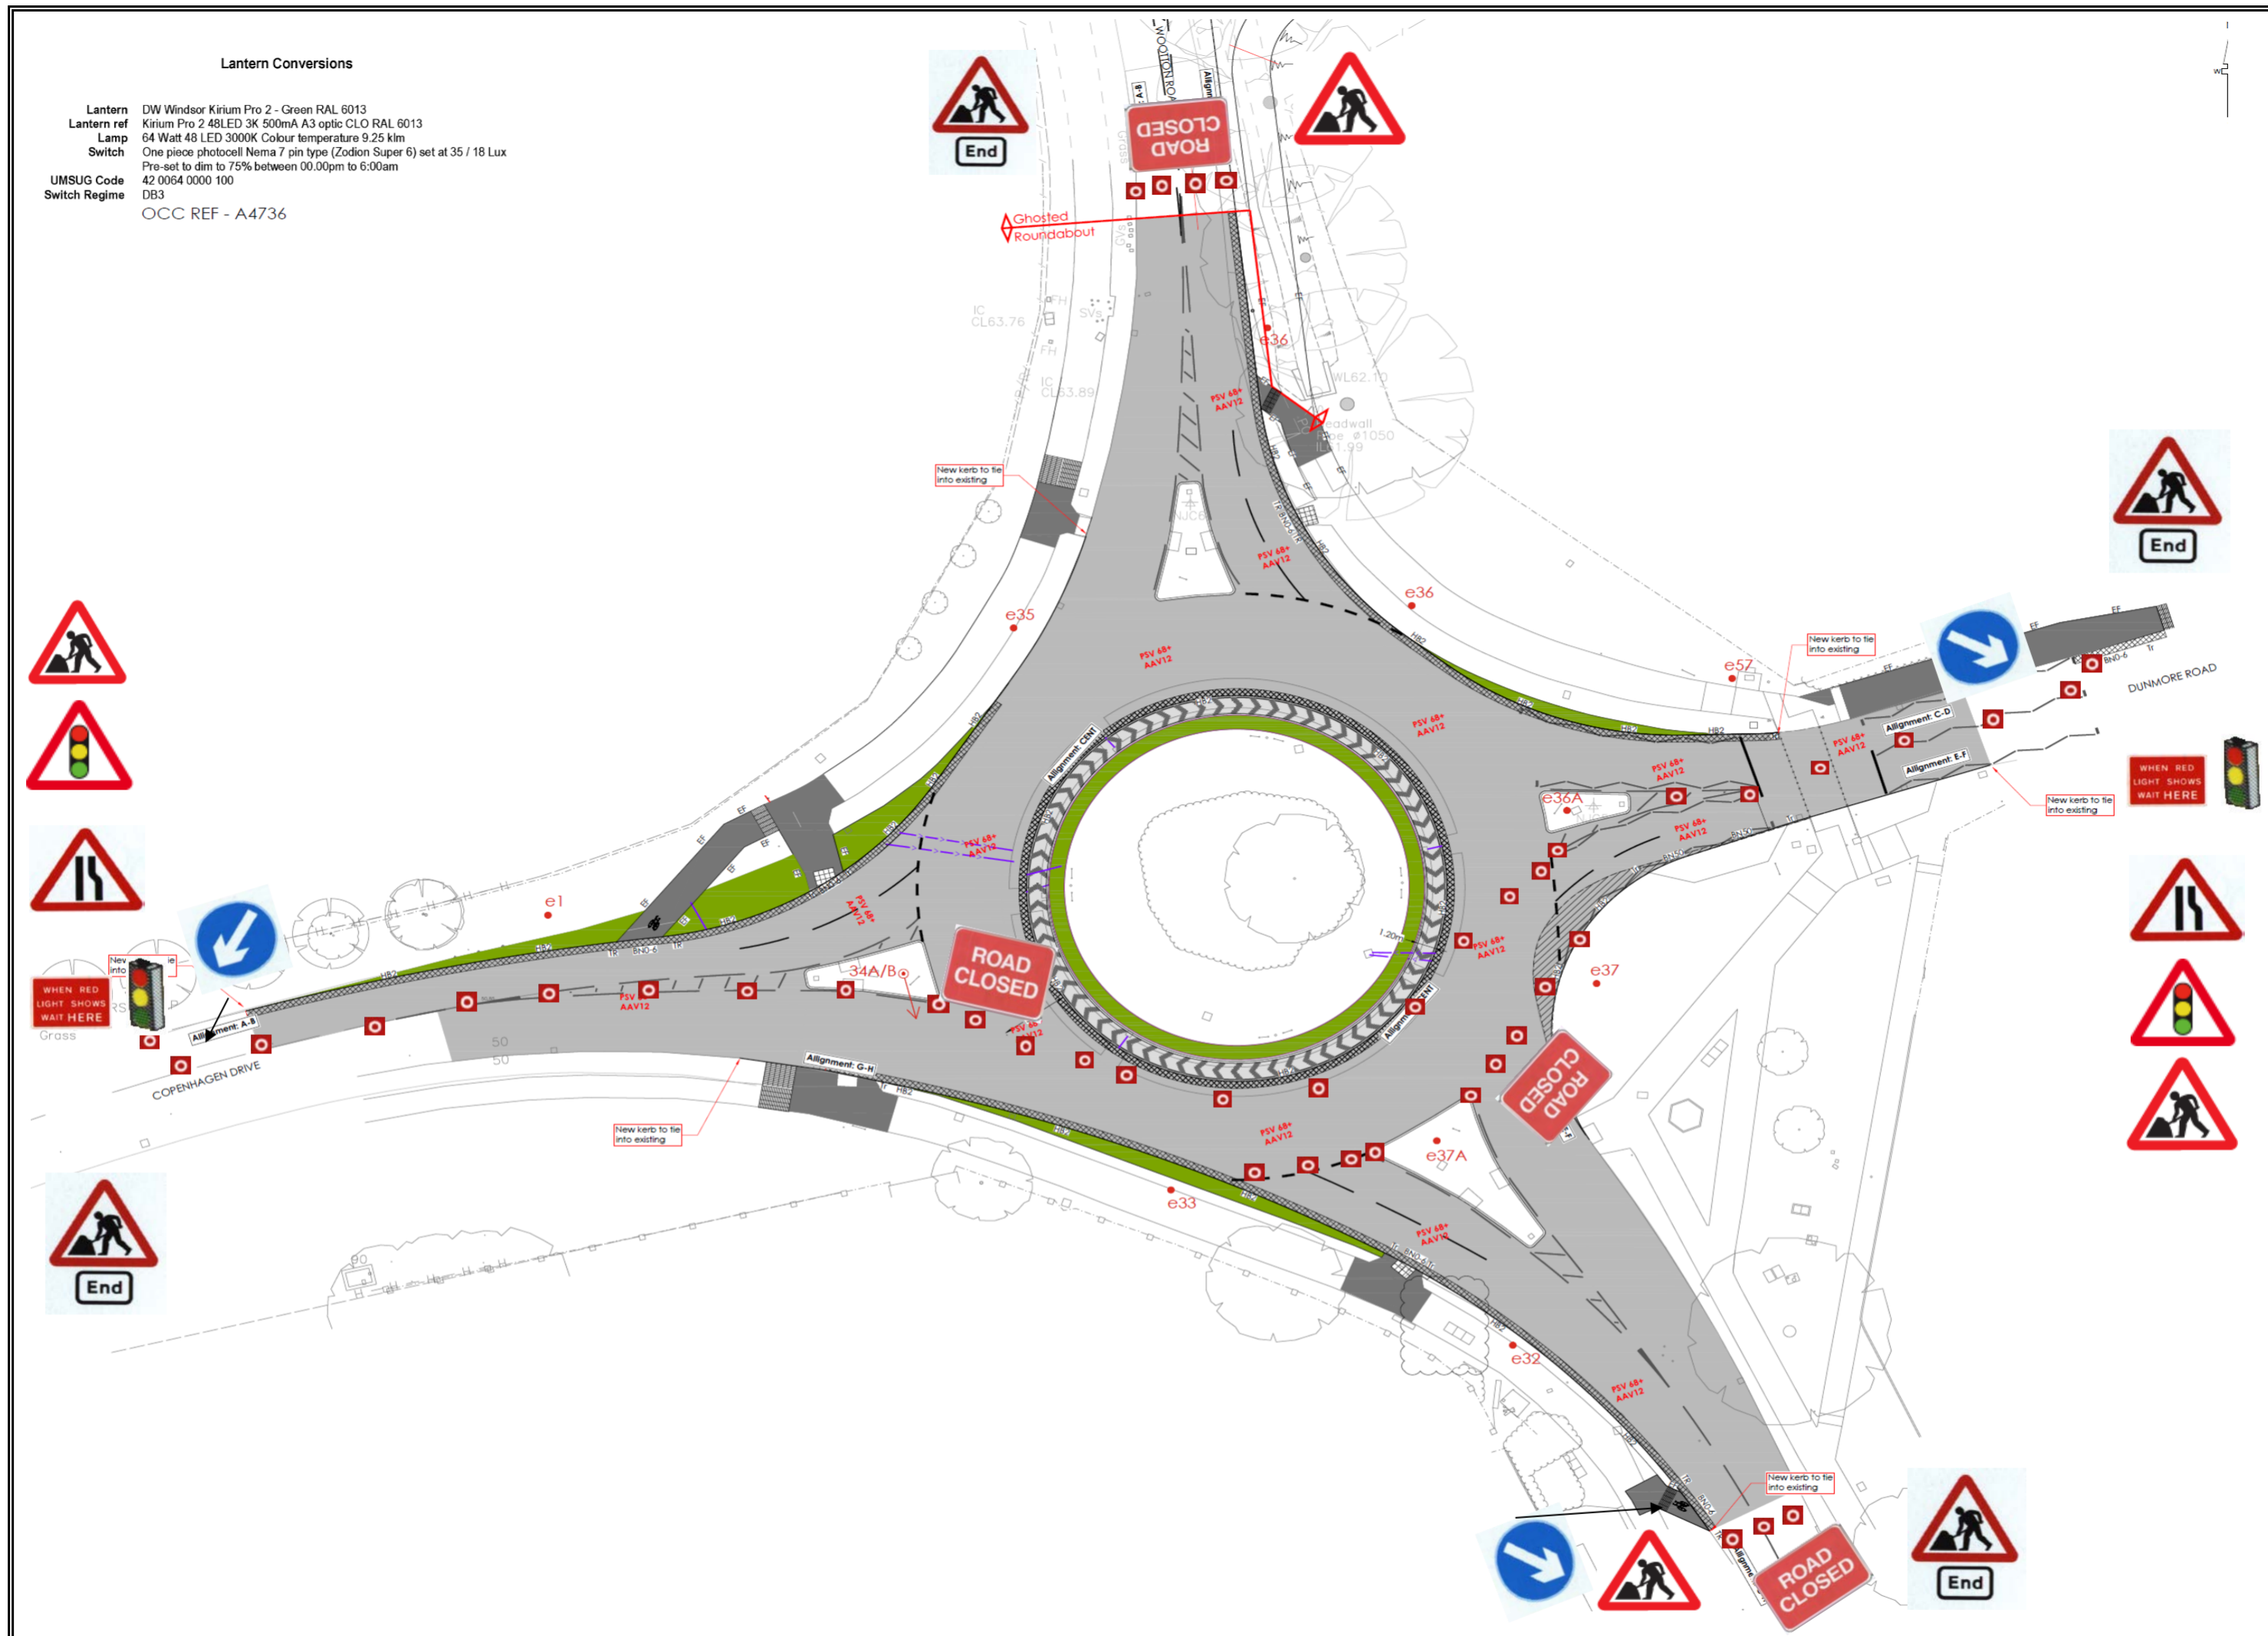


Title	Traffic Management Plans	Number	HC04a
Project	Dunmore Road Roundabout, Abingdon		
Works	Surfacing		
1)	Cone Size : 450 mm		
2)	Sign Size : 750 mm		
3)	Signs To Be Reflectorised		
4)	Flashing Beacons To Be Used At Night		
5)	Cone Spacing 5m		

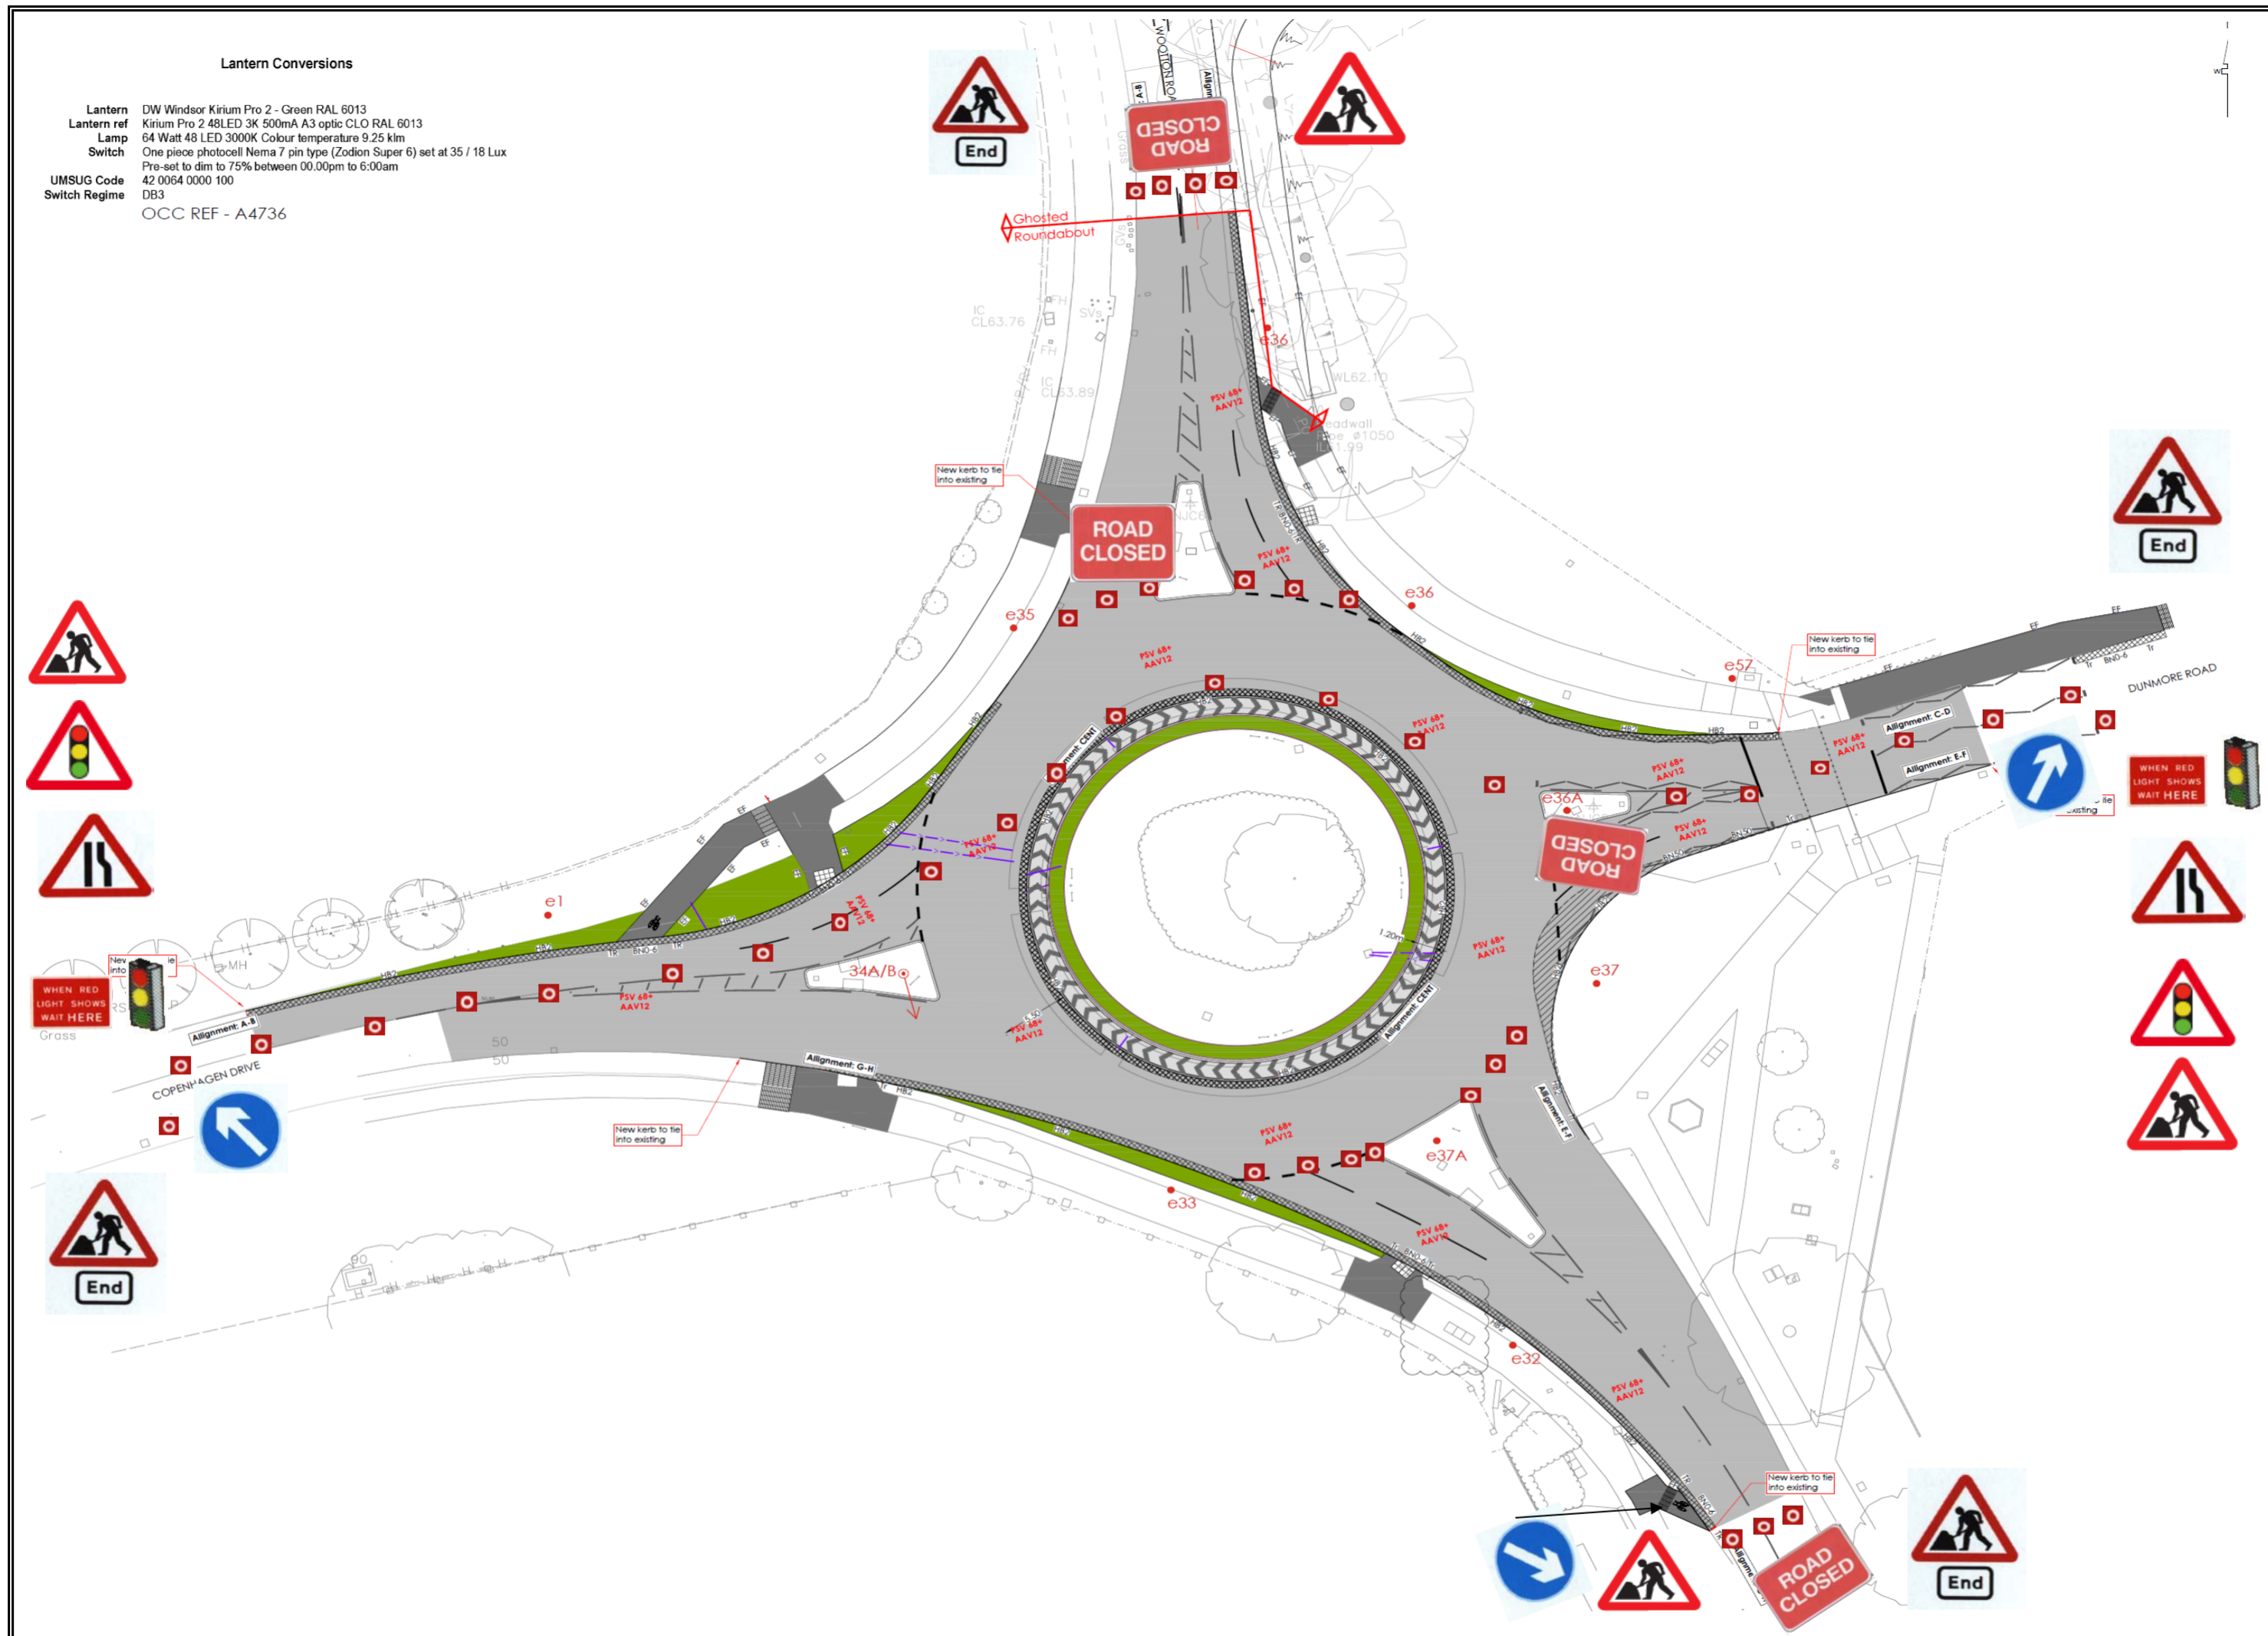

Lantern Conversions

Lantern DW Windsor Kirium Pro 2 - Green RAL 6013
 Lantern ref Kirium Pro 2 48LED 3K 500mA A3 optic CLO RAL 6013
 Lamp 64 Watt 48 LED 3000K Colour temperature 9.25 km
 Switch One piece photocell Nema 7 pin type (Zodion Super 6) set at 35 / 18 Lux
 Pre-set to dim to 75% between 00.00pm to 6.00am
 UMSUG Code 42 0064 0000 100
 Switch Regime DB3
 OCC REF - A4736

Title	Traffic Management Plans	Number	HC05
Project	Dunmore Road Roundabout, Abingdon		
Works	Surfacing		
1)	Cone Size : 450 mm		
2)	Sign Size : 750 mm		
3)	Signs To Be Reflectorised		
4)	Flashing Beacons To Be Used At Night		
5)	Cone Spacing 5m		

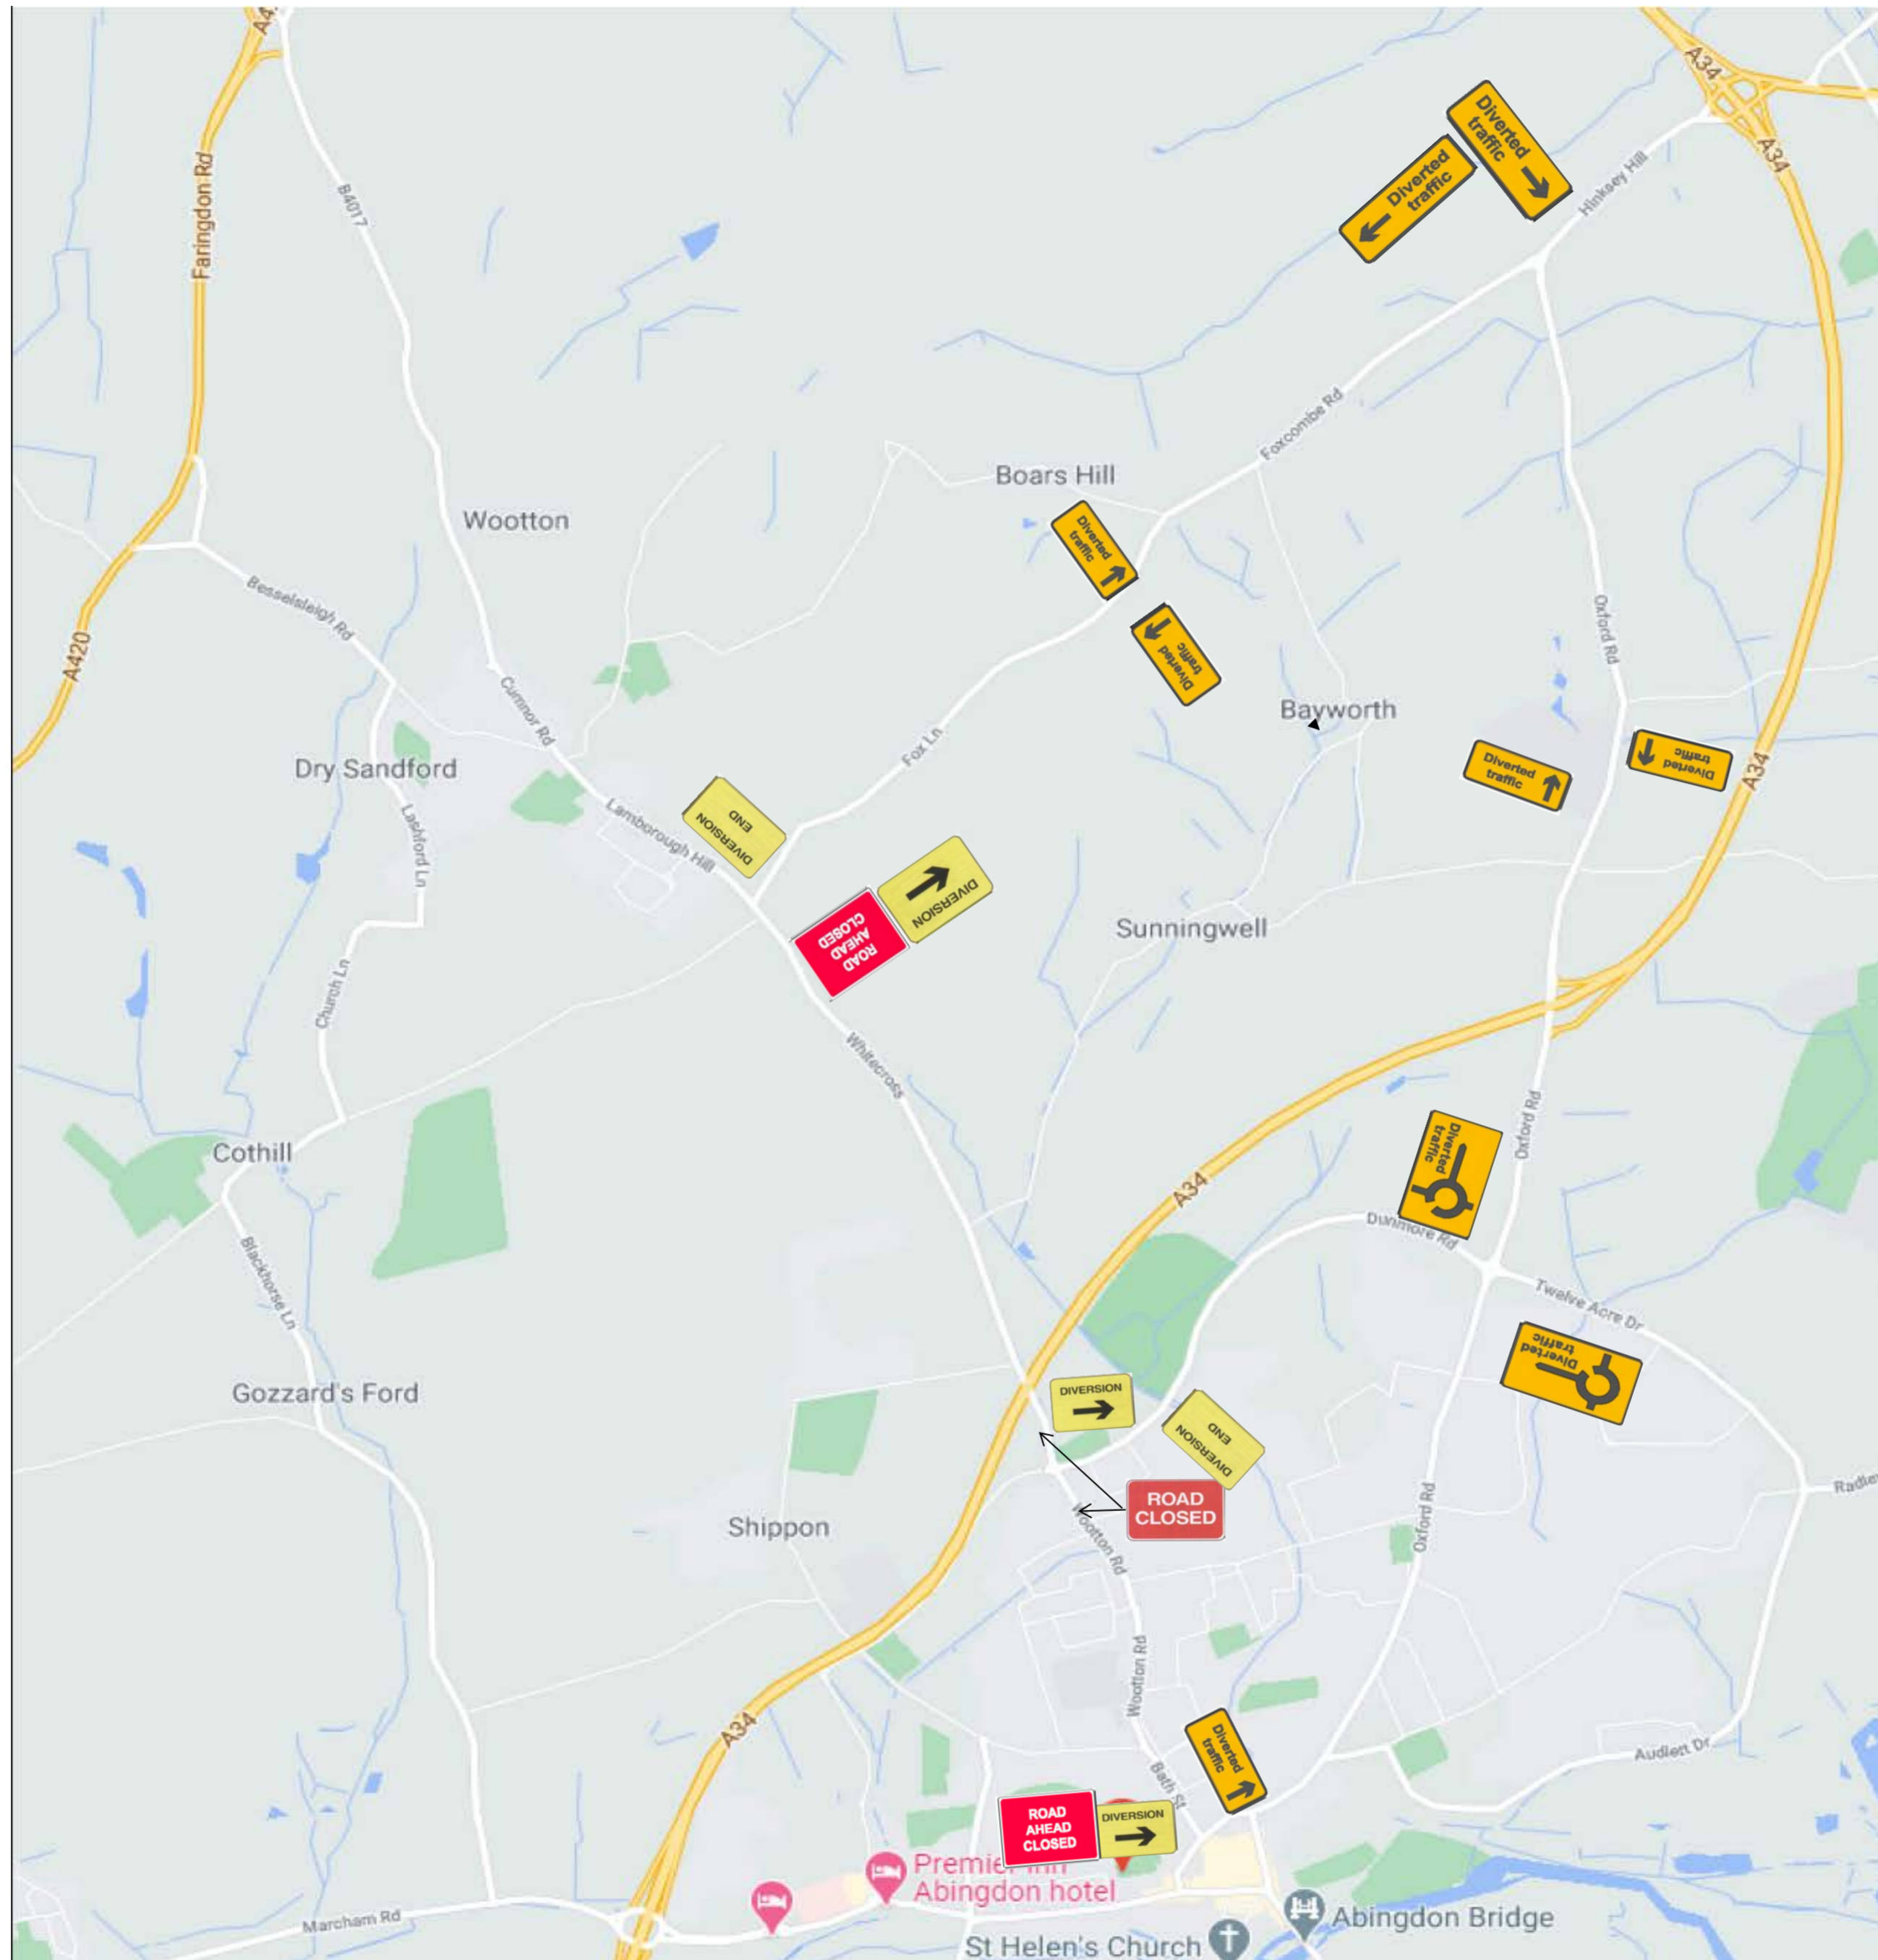

Title	Traffic Management Plans		Number	HC 04
Project	Wootton Road			
Works	Road Closure Plan			
1)	Cone Size : 450 mm	2)	Sign Size : 750 mm	3) Signs To Be Reflectorised
4)	Steady Beacons To Be Used At Night	5)	Cone Spacing 5m	