



Tactile Paving Detail Scale 1:20

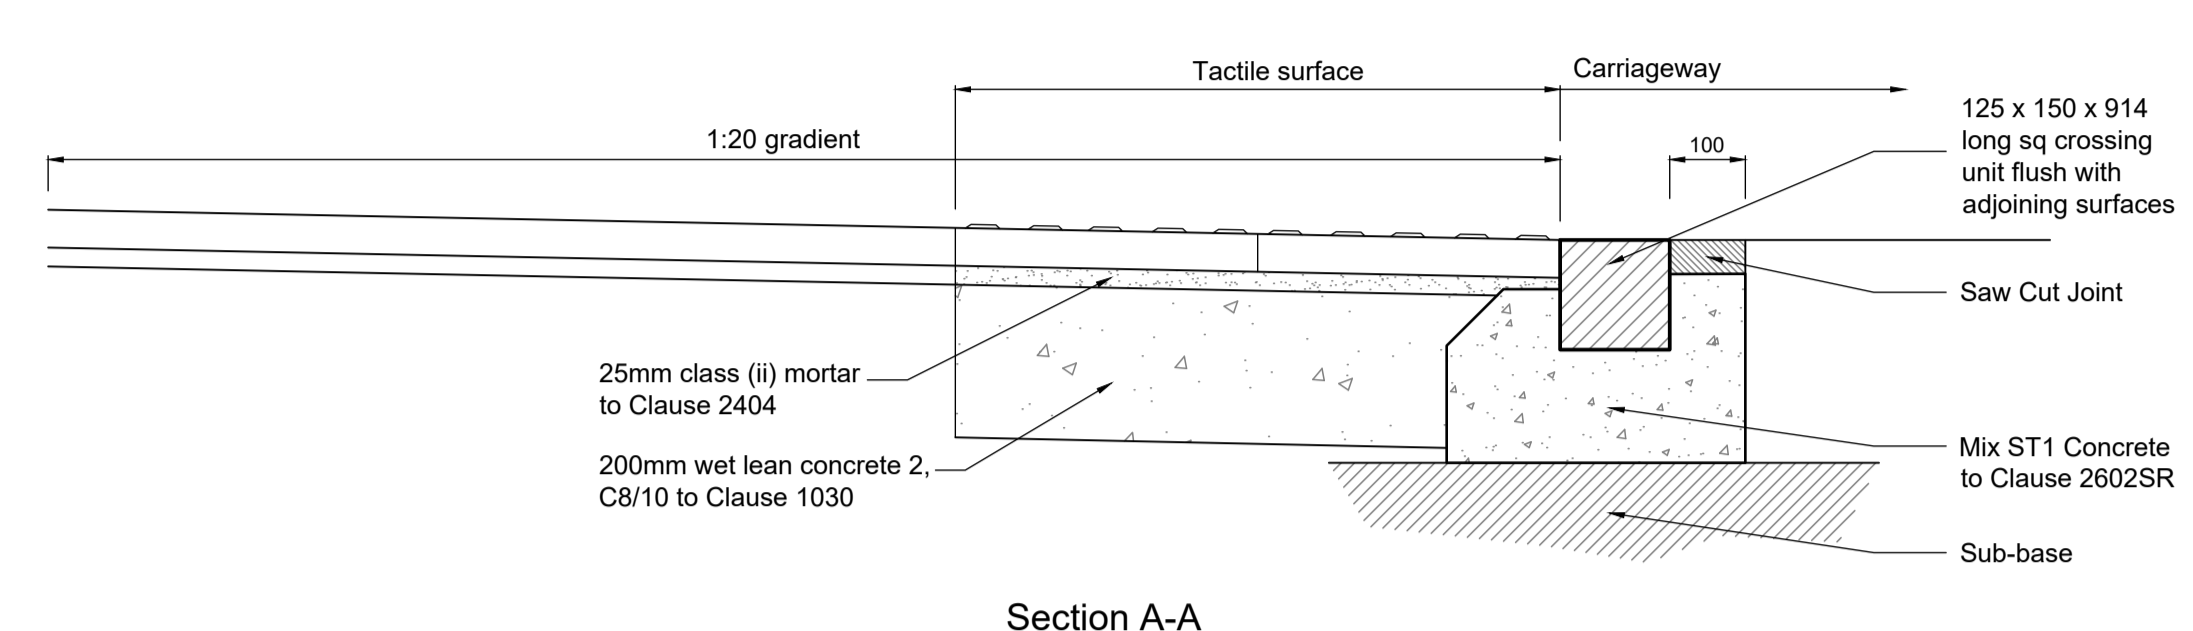

Section A-A Scale 1:10

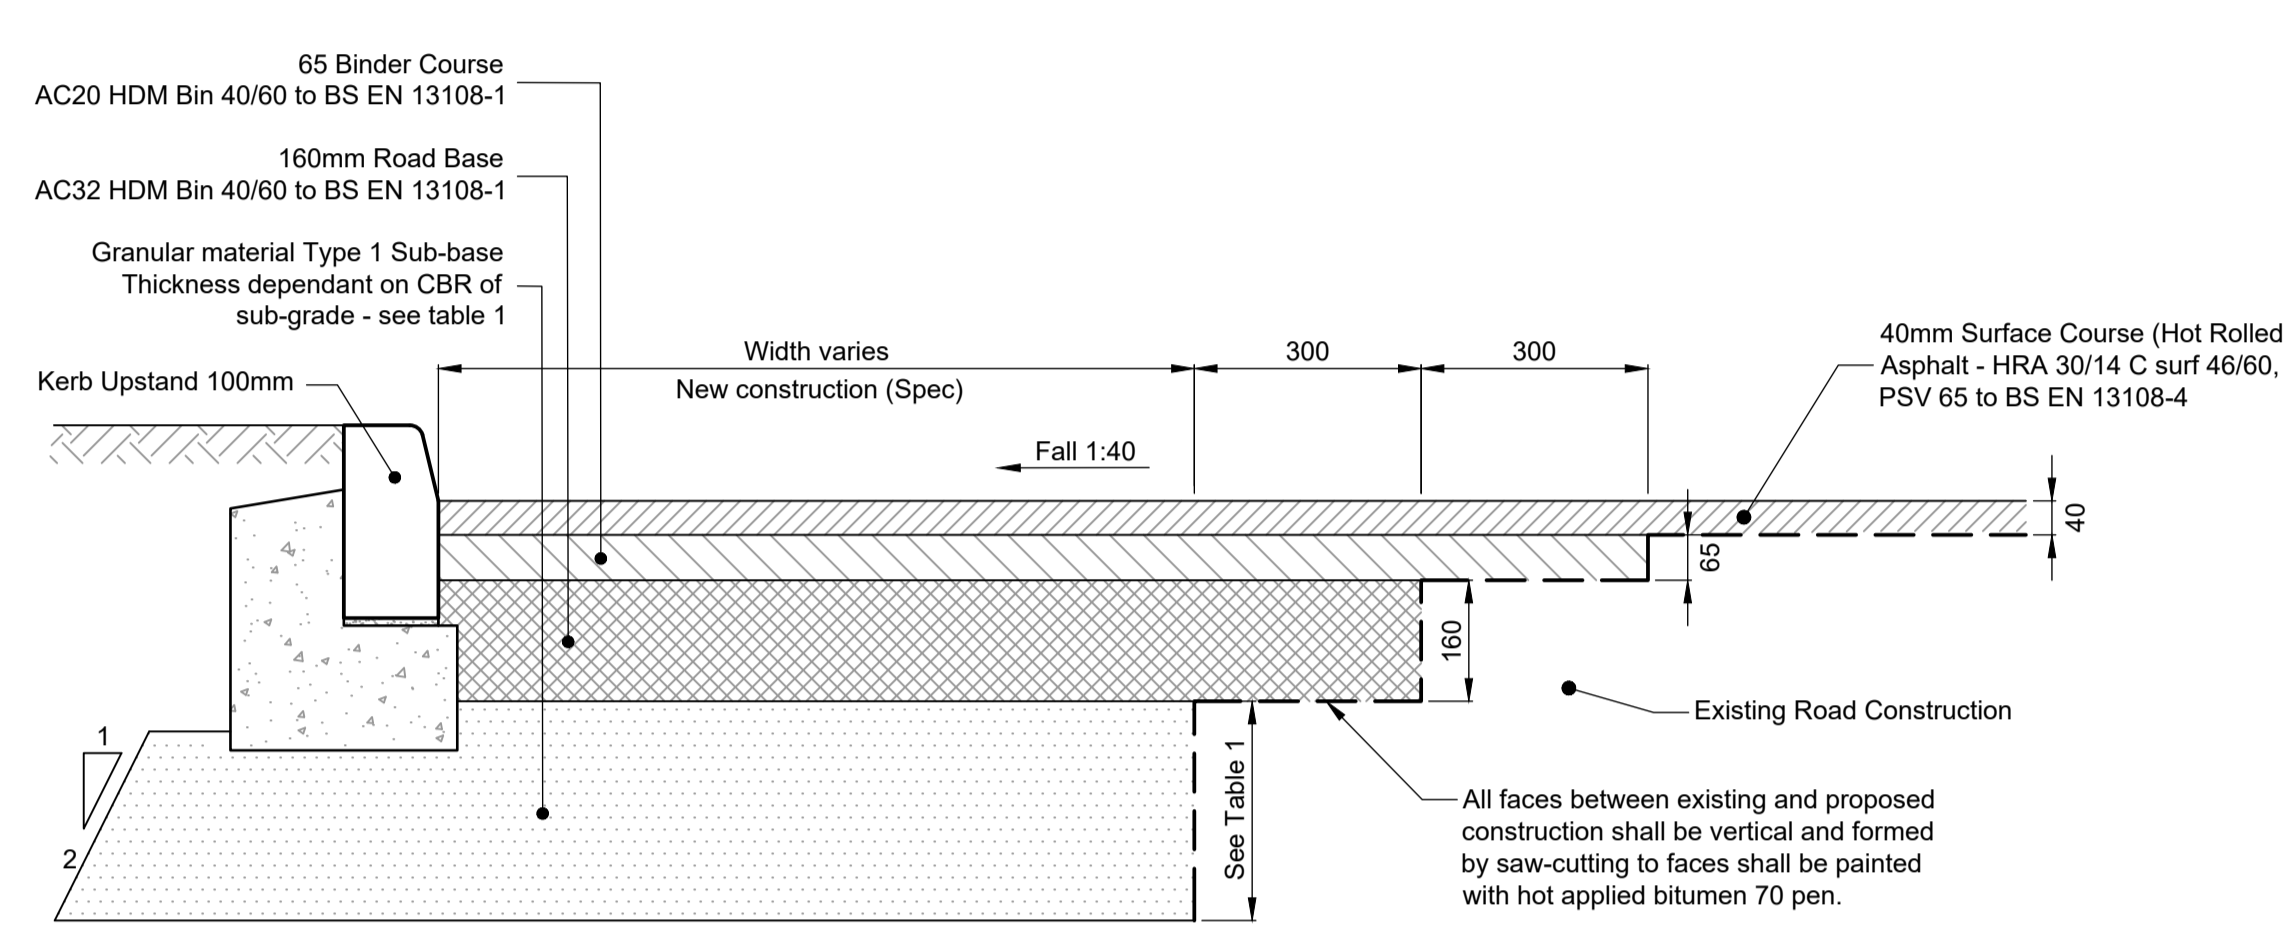

Proposed Carriageway Widening Tie-in Detail Scale 1:10

Notes
Scheduler/Specification
Machine lay 0/20mm recipe binder course HDM50 60mm thick in the carriageway...

General Notes
Please do not scale this drawing
This drawing should be read in conjunction with Hampshire County Councils Standard Details and their Notes for Guidance

Key
CO1 Existing Full Face Kerb
CO2 Existing Drop Kerb (25 Upstand)
CO3 Existing Drop Kerb (Flush)

TABLE 1
Road Construction CBR Value Specification
Based on guidance from Interim Advice Note 73/06 rev 1

Revision table with columns for No., Date, Description, and Initials.

Client: Linden Homes
Project: Horndean
Title: Proposed Remedial Works Including Snagging List

Bellamy Roberts logo and contact information: Cover House, Western Lane, Odham, Hampshire, RG29 1TU