



Title	Traffic Management Plans	Number	HC01
Project	Widening Works		
Works	Phase 1		

- 1) Cone Size : 750 mm
- 2) Sign Size : 750 mm
- 3) Signs To Be Reflectorised
- 4) Steady Beacons To Be Used At Night
- 5) Cone Spacing 5m

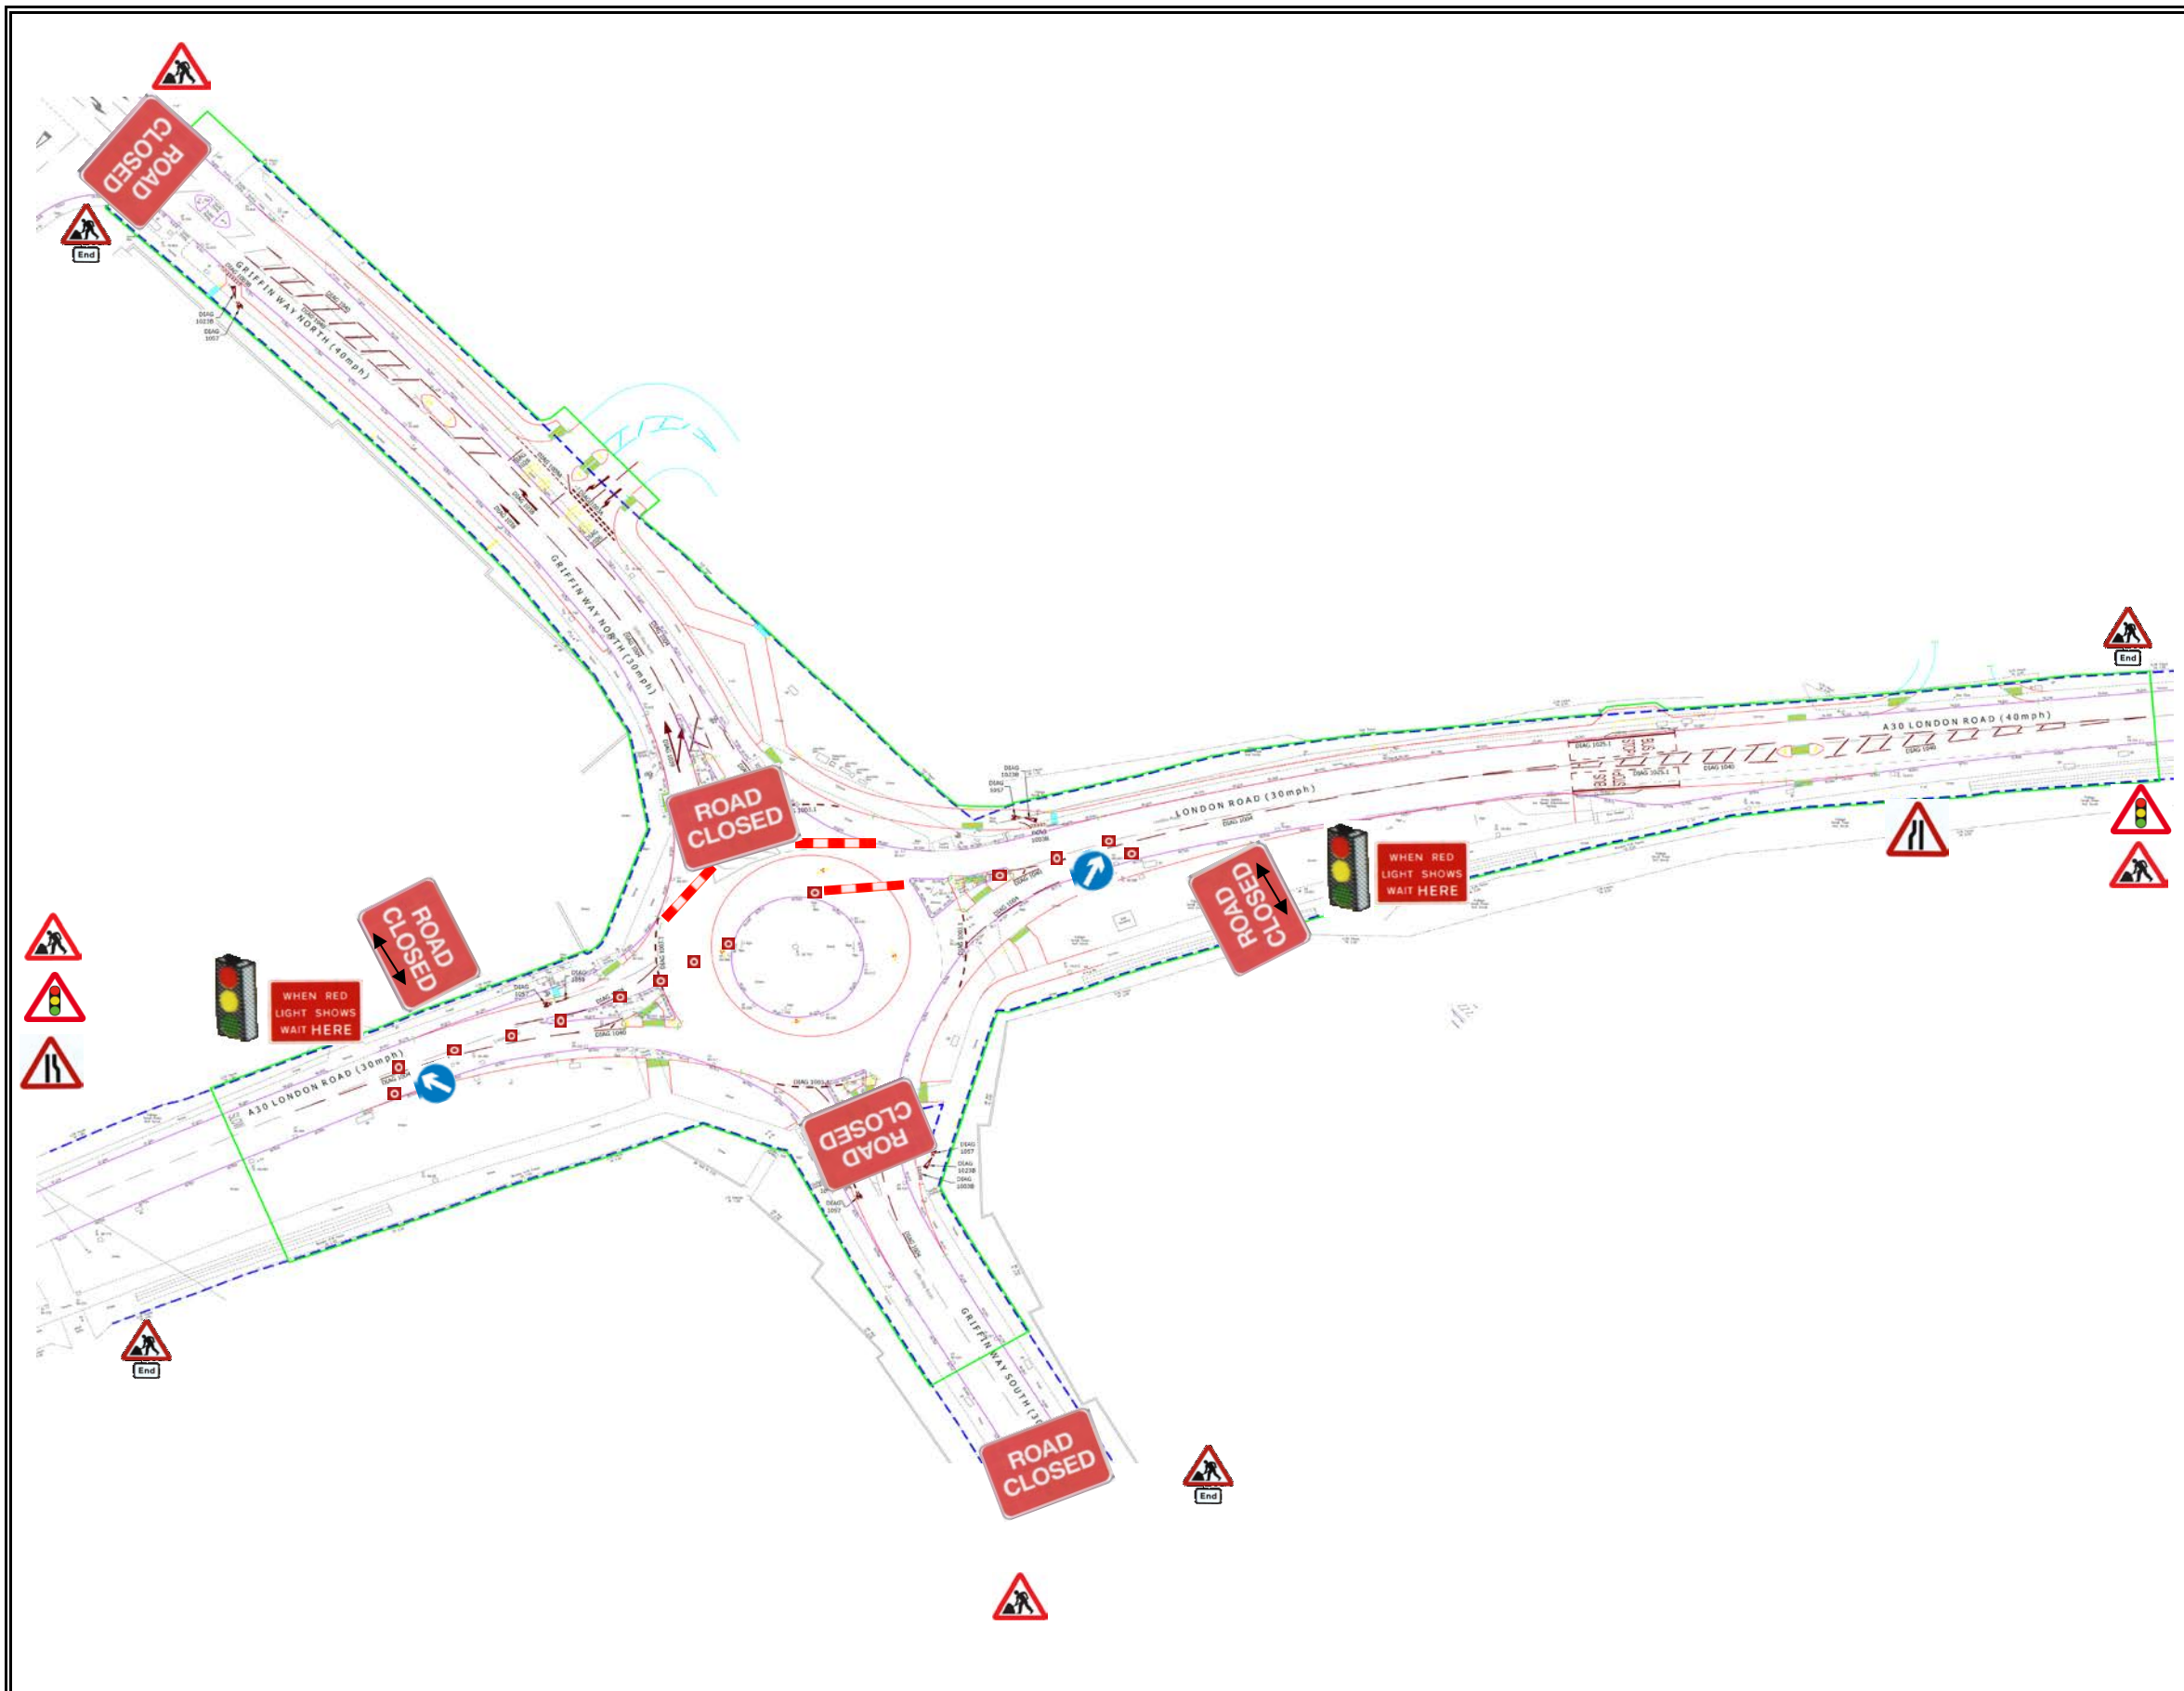


Title	Traffic Management Plans	Number	HC 02
Project	Widening Works		
Works	Phase 2		

- 1) Cone Size : 750 mm
- 2) Sign Size : 750 mm
- 3) Signs To Be Reflectorised
- 4) Steady Beacons To Be Used At Night
- 5) Cone Spacing 5m

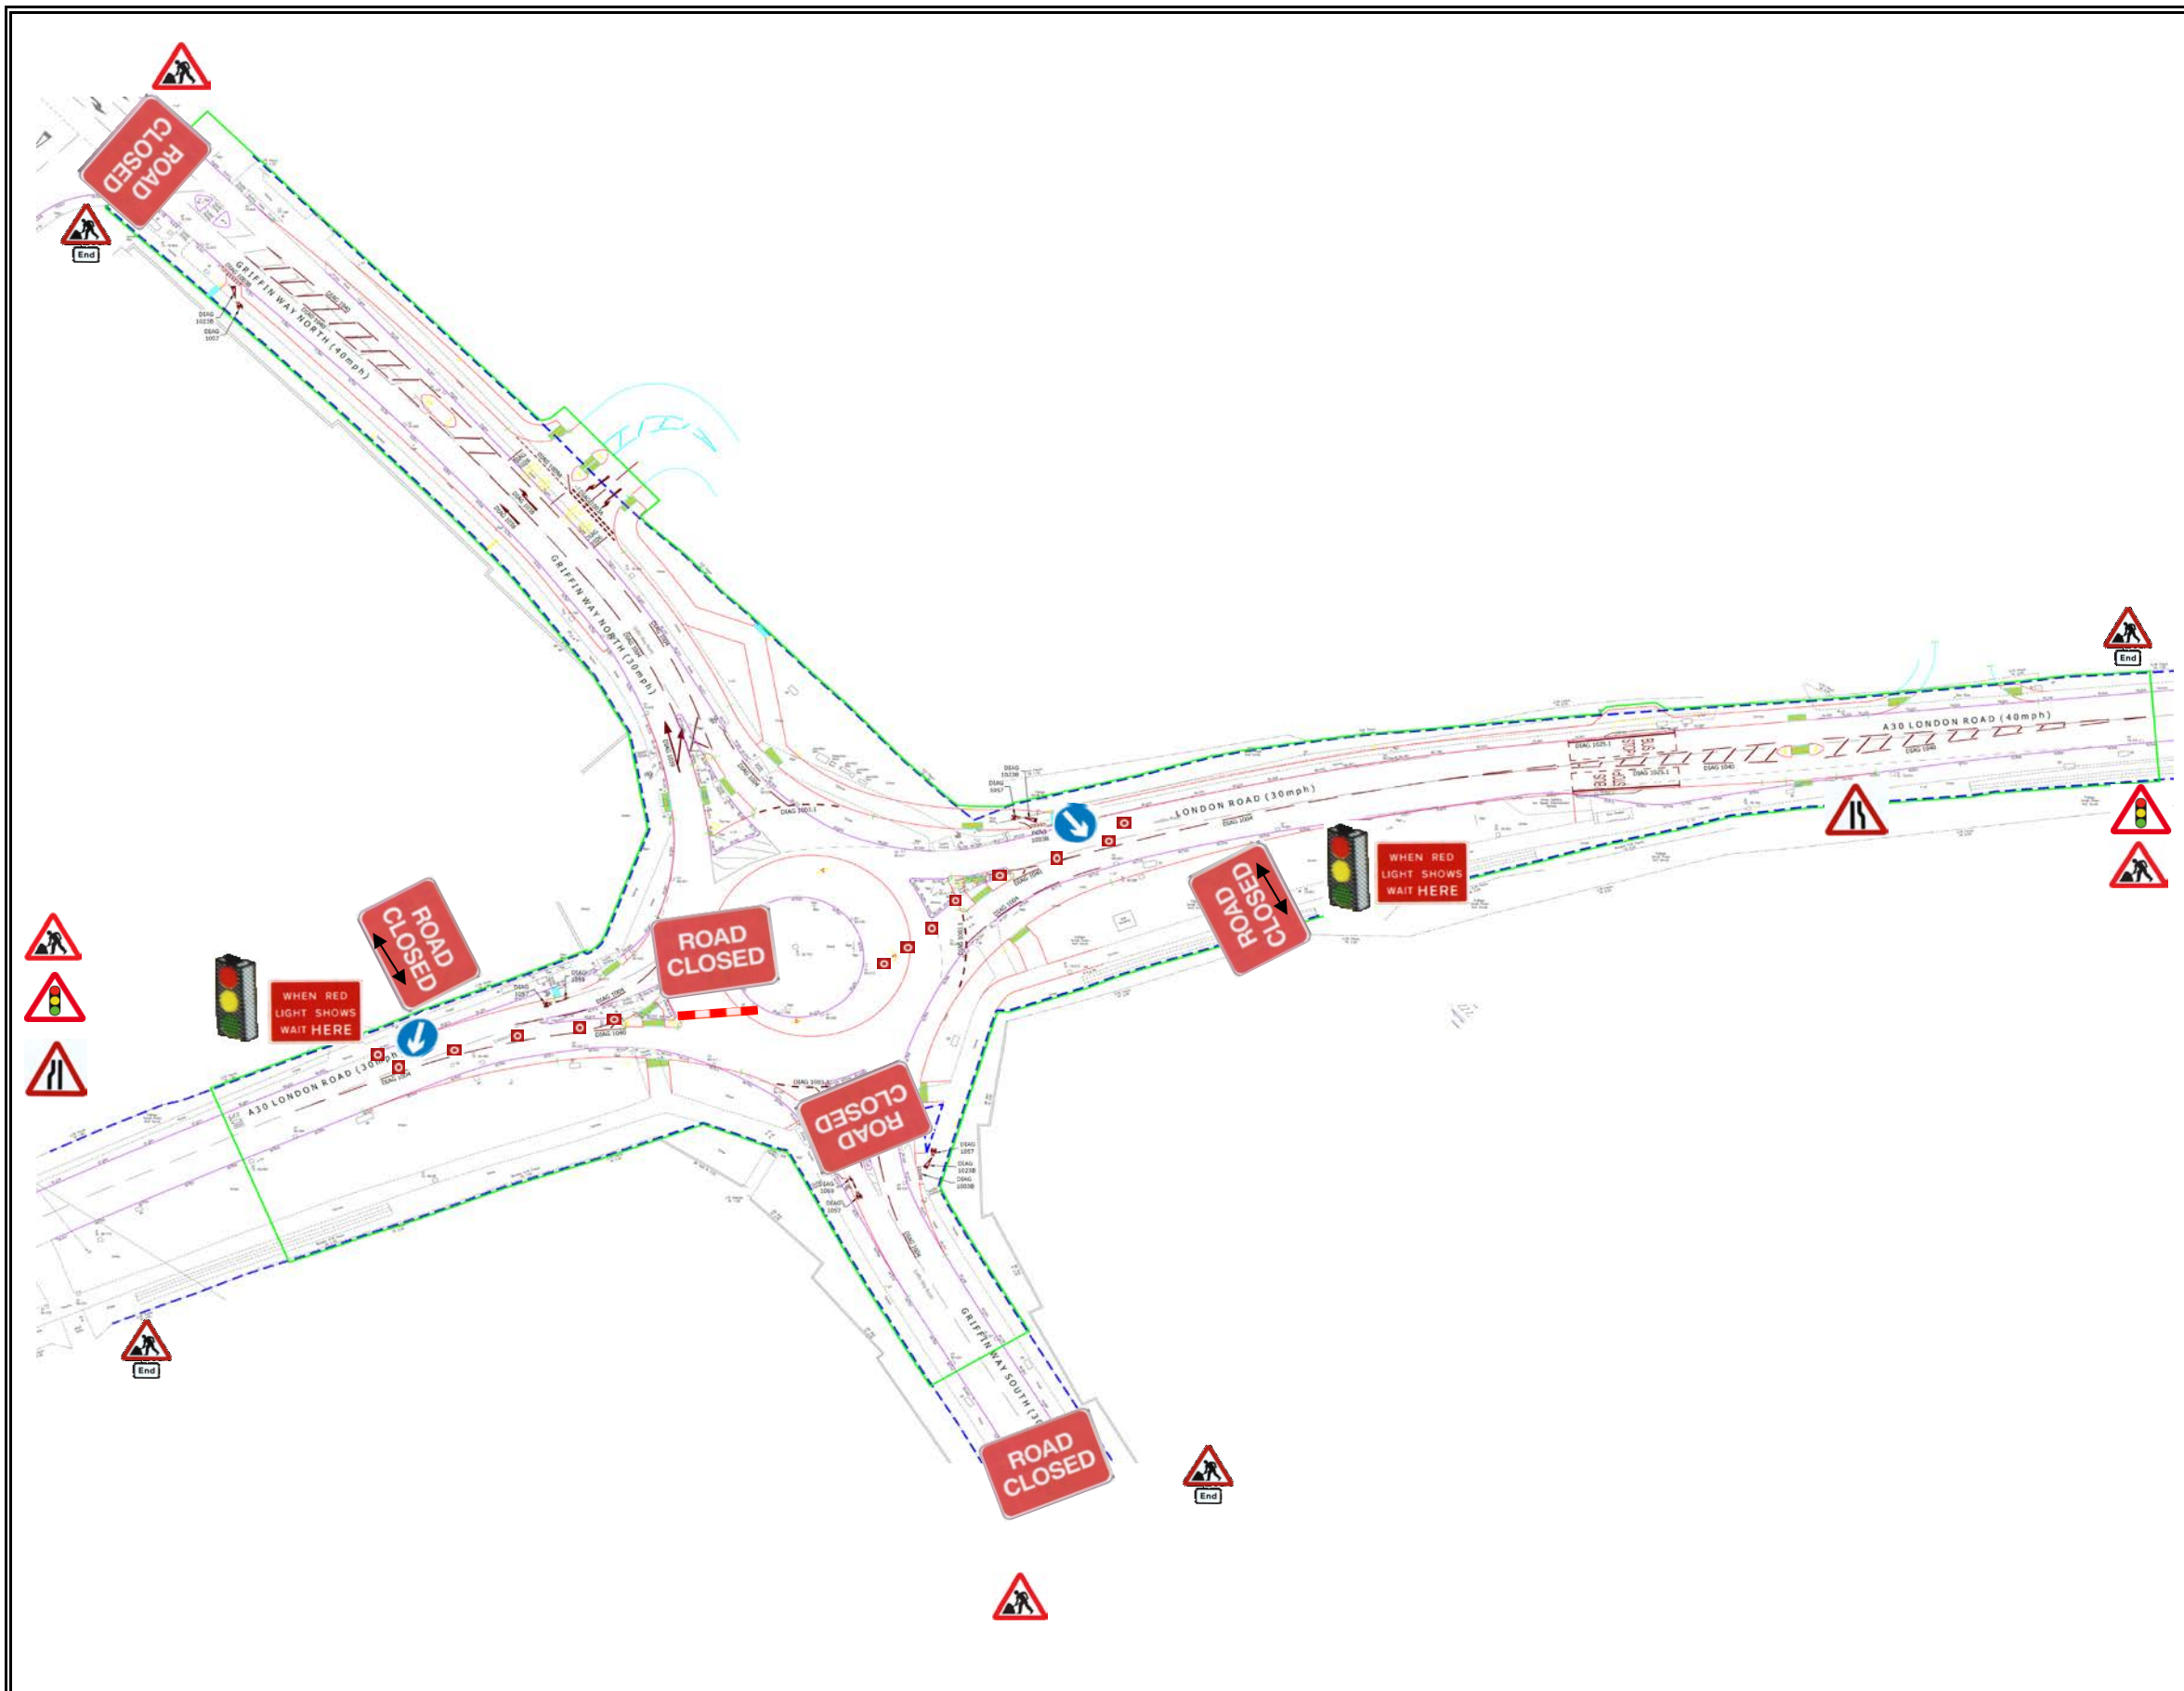

Title	Traffic Management Plans	Number	HC 03
Project	Widening Works		
Works	Phase 2		

- 1) Cone Size : 750 mm
- 2) Sign Size : 750 mm
- 3) Signs To Be Reflectorised
- 4) Steady Beacons To Be Used At Night
- 5) Cone Spacing 5m

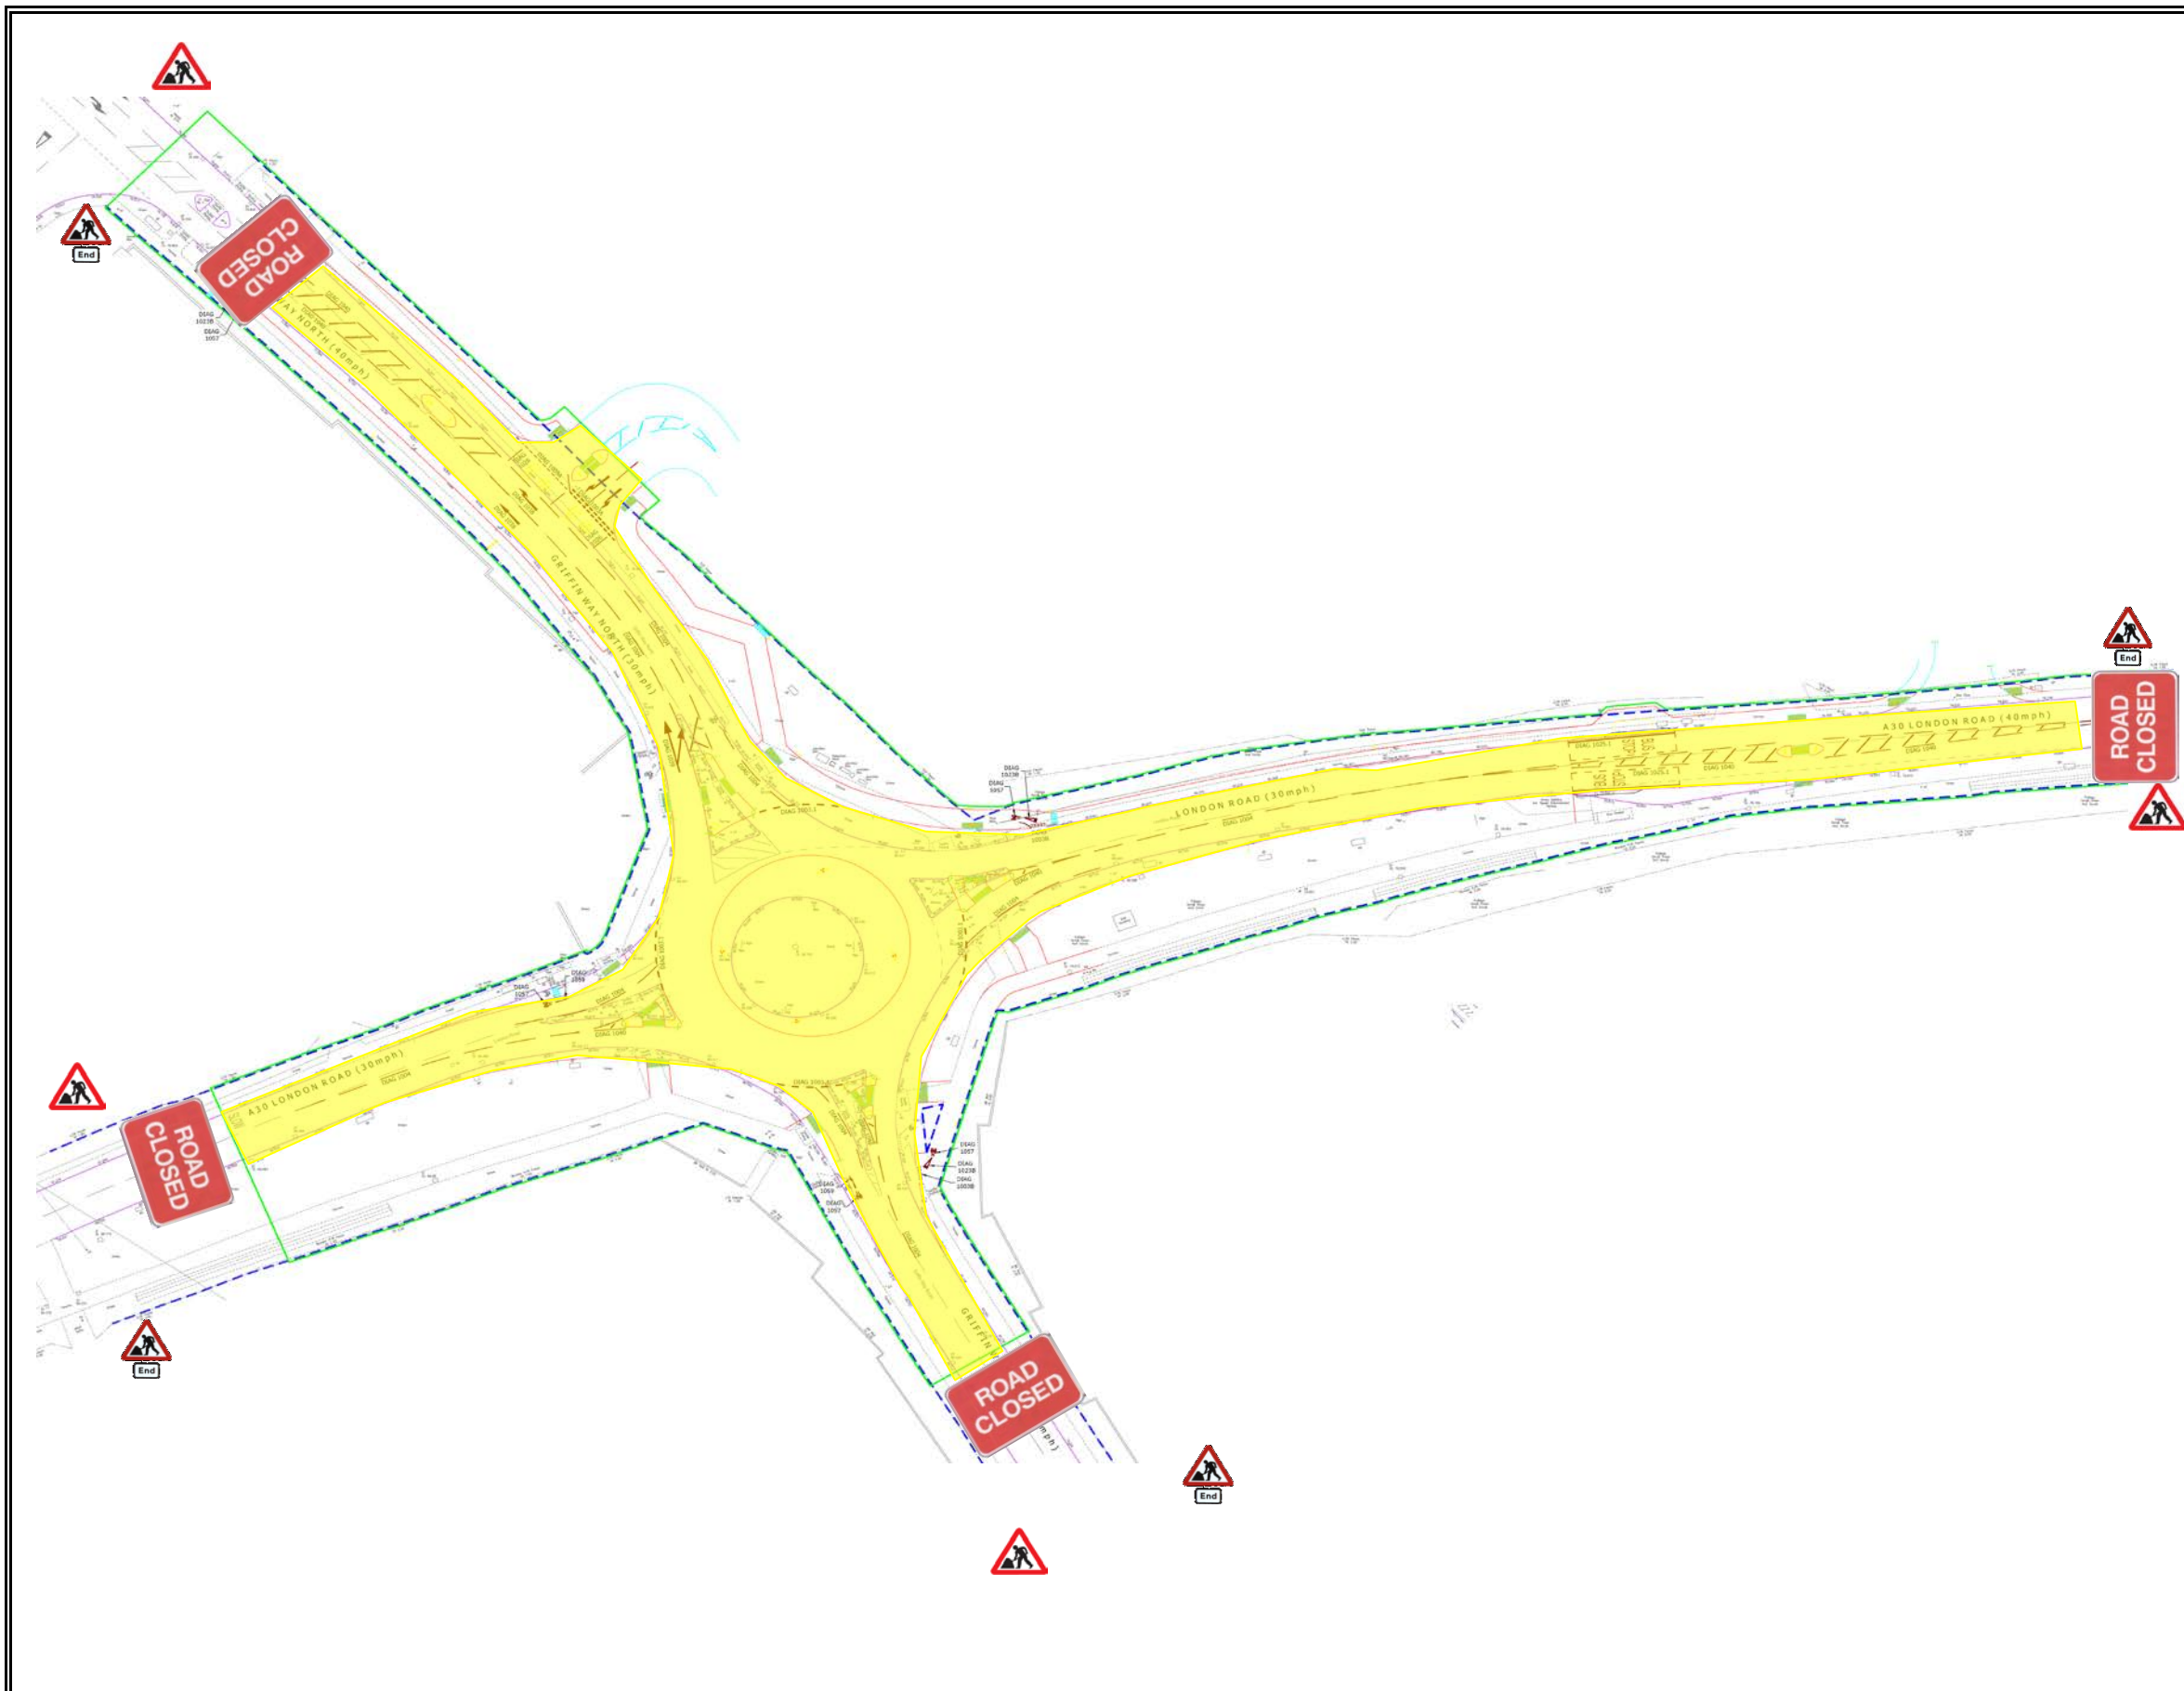

Title	Traffic Management Plans	Number	HC 04
Project	Widening Works		
Works	Phase 4		

- 1) Cone Size : 750 mm
- 2) Sign Size : 750 mm
- 3) Signs To Be Reflectorised
- 4) Steady Beacons To Be Used At Night
- 5) Cone Spacing 5m