


Title	Traffic Management Plans	Number	HC 01 Rev D
Project	Winchester Road, Romsey		
Works	Electric Diversion LV Phase 1		
1)	Cone Size : 450 mm		
2)	Sign Size : 750 mm		
3)	Signs To Be Reflectorised		
4)	Steady Beacons To Be Used At Night		
5)	Cone Spacing 5m		

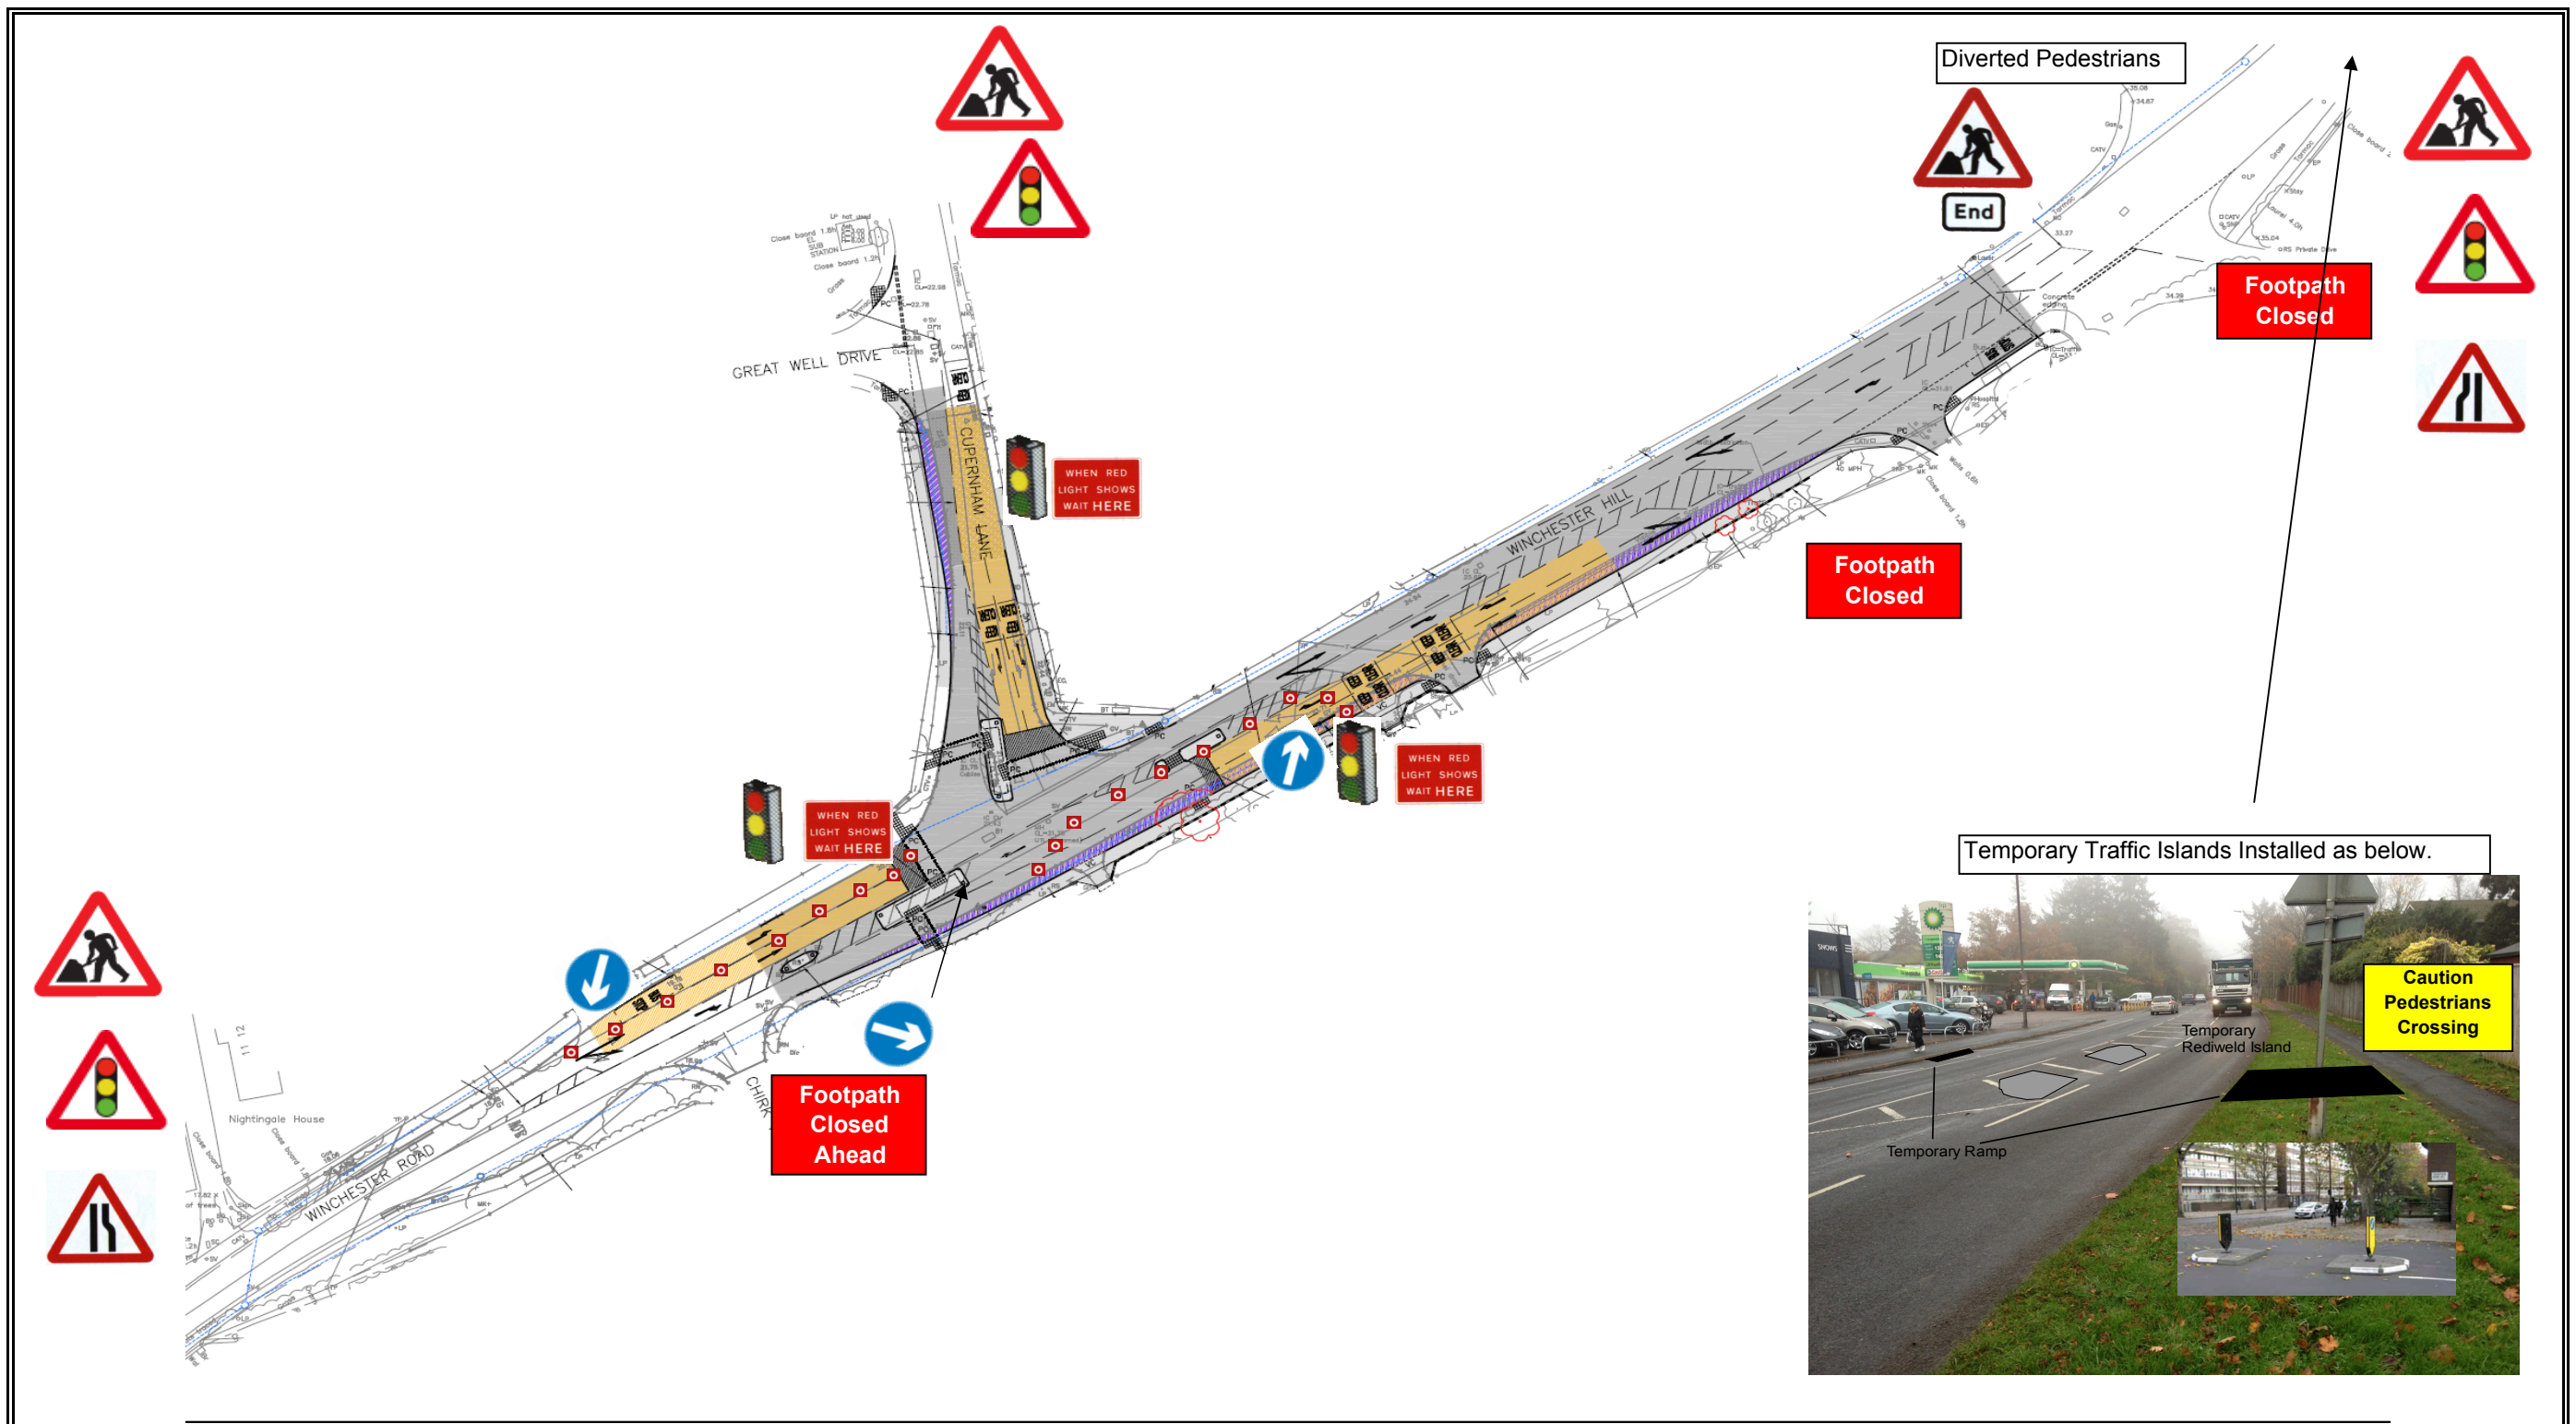

Title	Traffic Management Plans	Number	HC 02 Rev D
Project	Winchester Road, Romsey		
Works	Electric Diversion LV Phase 2		
1)	Cone Size : 450 mm		
2)	Sign Size : 750 mm		
3)	Signs To Be Reflectorised		
4)	Steady Beacons To Be Used At Night		
5)	Cone Spacing 5m		