



Title	Traffic Management Plans	Number	HC 06 Rev D
Project	Winchester Road, Romsey		
Works	Island Construction		
1)	Cone Size : 450 mm		
2)	Sign Size : 750 mm		
3)	Signs To Be Reflectorised		
4)	Steady Beacons To Be Used At Night		
5)	Cone Spacing 5m		

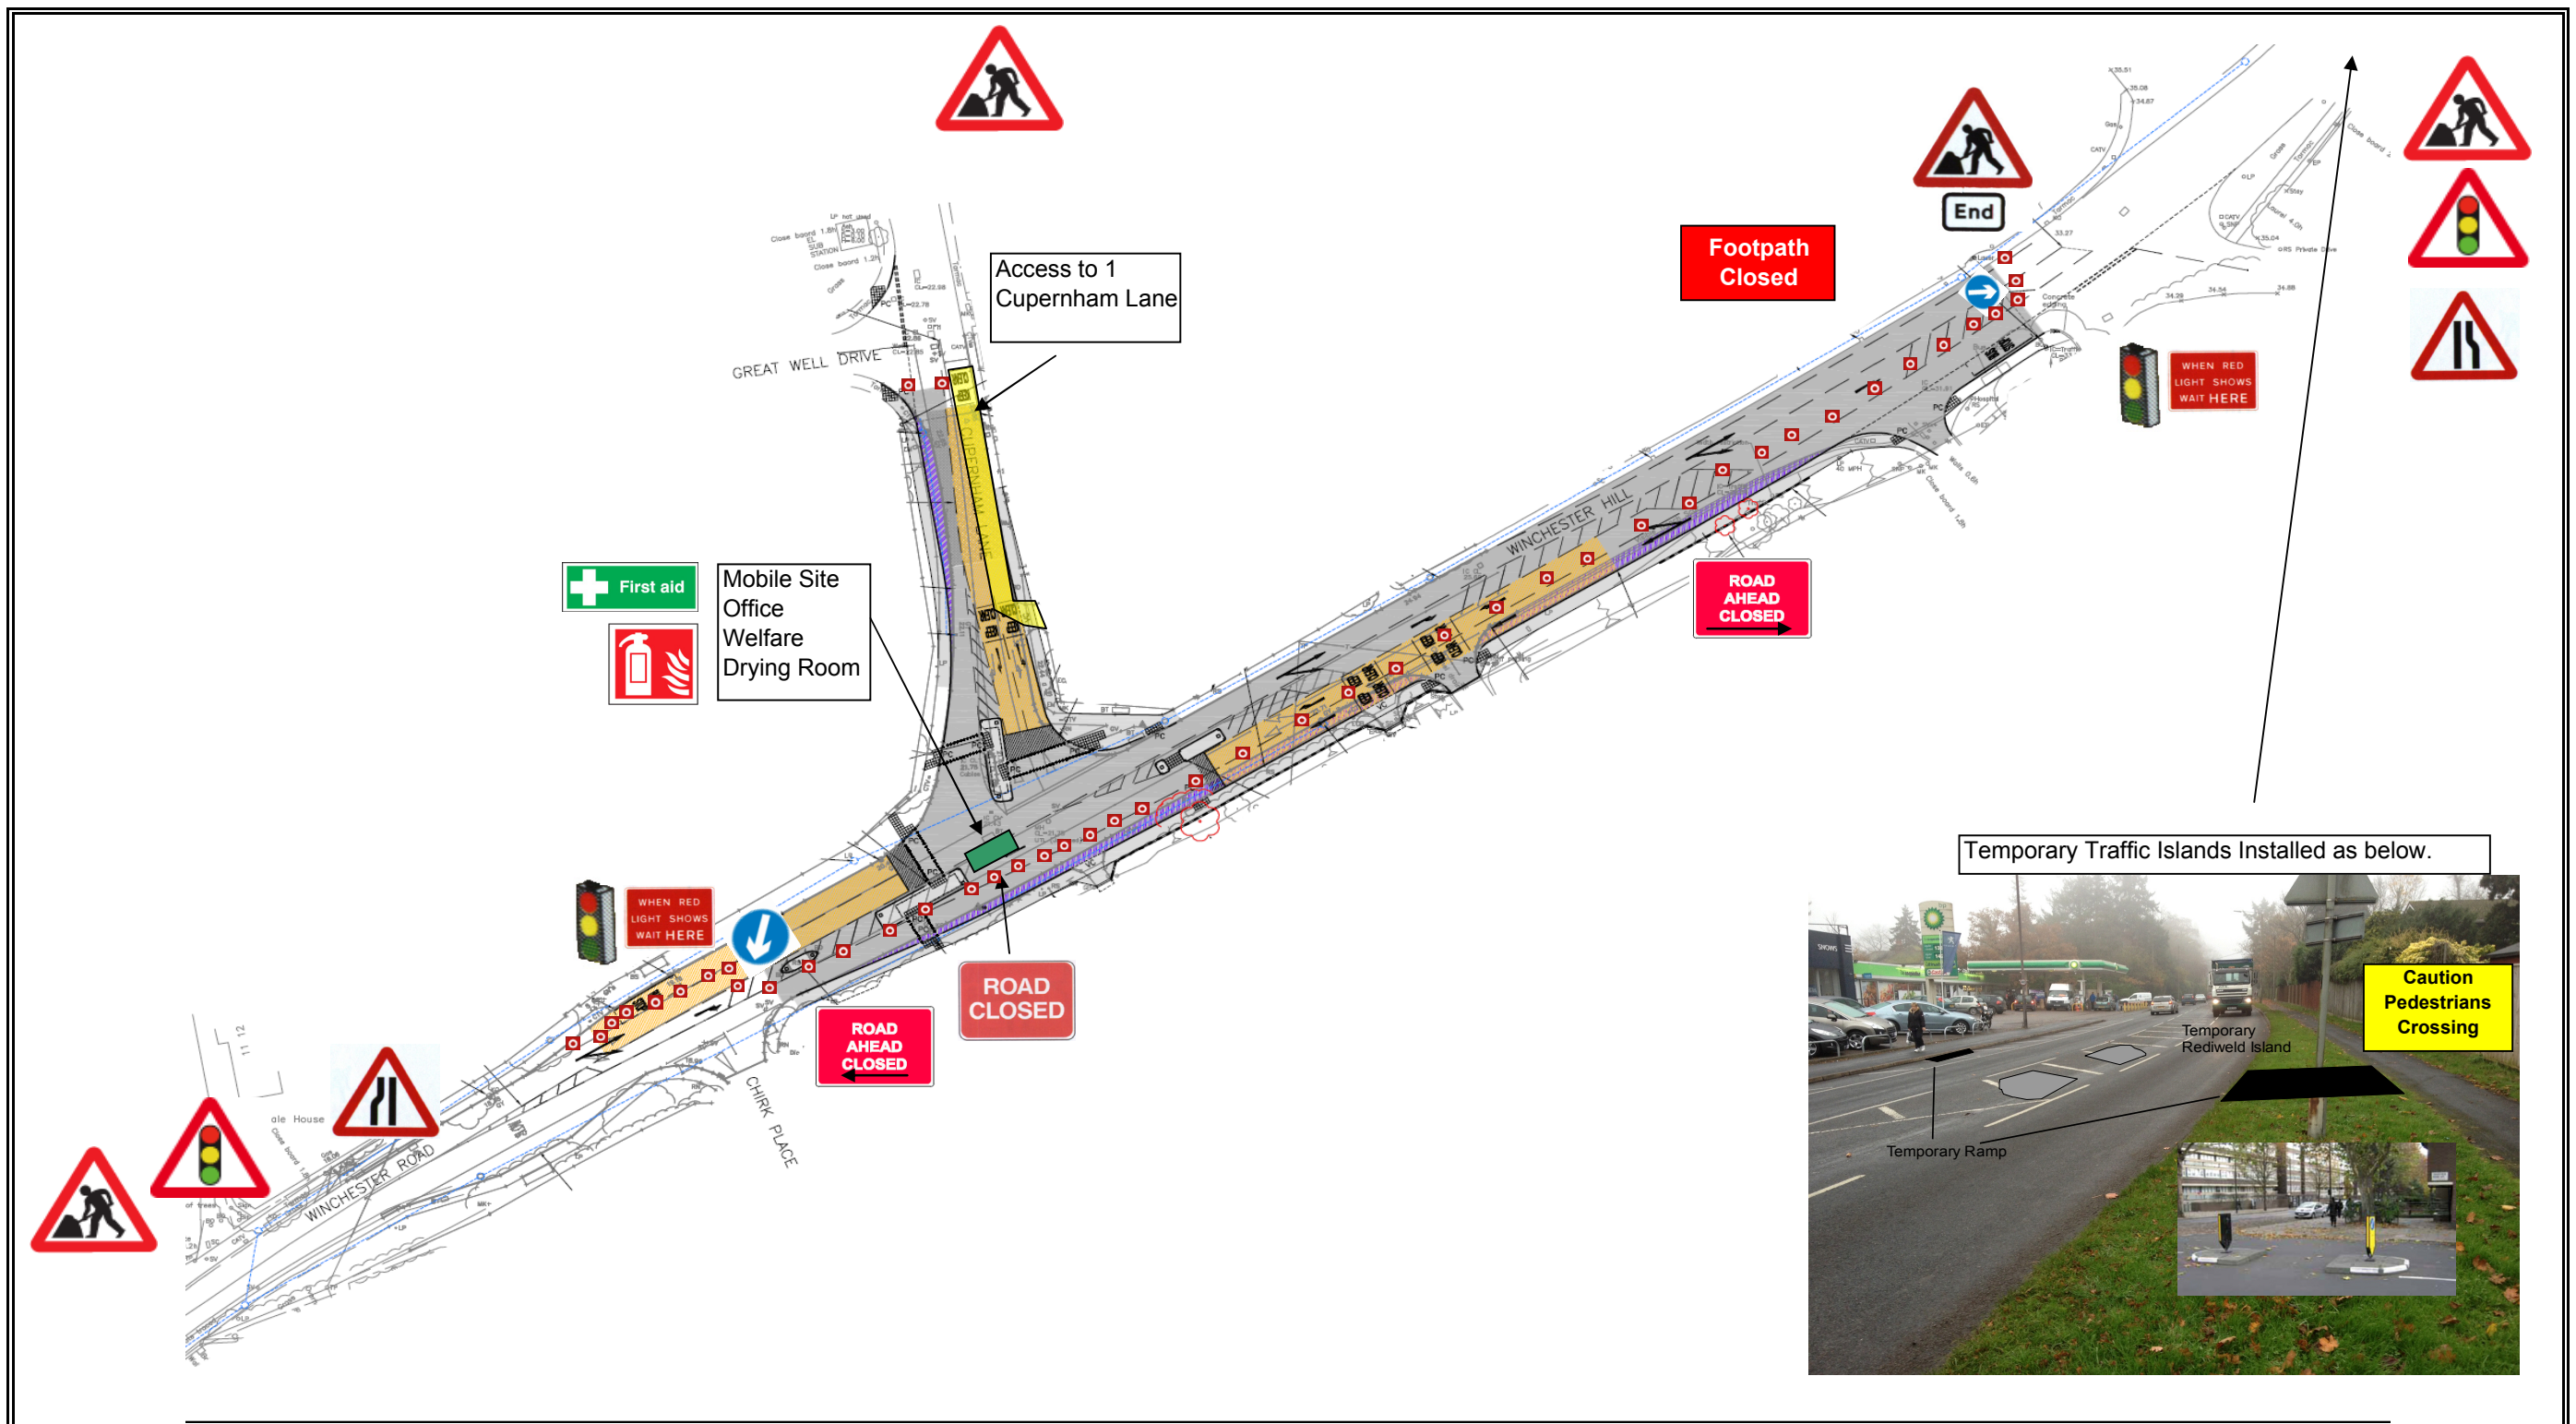

Title	Traffic Management Plans	Number	HC 07 Rev D
Project	Winchester Road, Romsey		
Works	Surfacing & Road Marking		
1)	Cone Size : 450 mm		
2)	Sign Size : 750 mm		
3)	Signs To Be Reflectorised		
4)	Steady Beacons To Be Used At Night		
5)	Cone Spacing 5m		

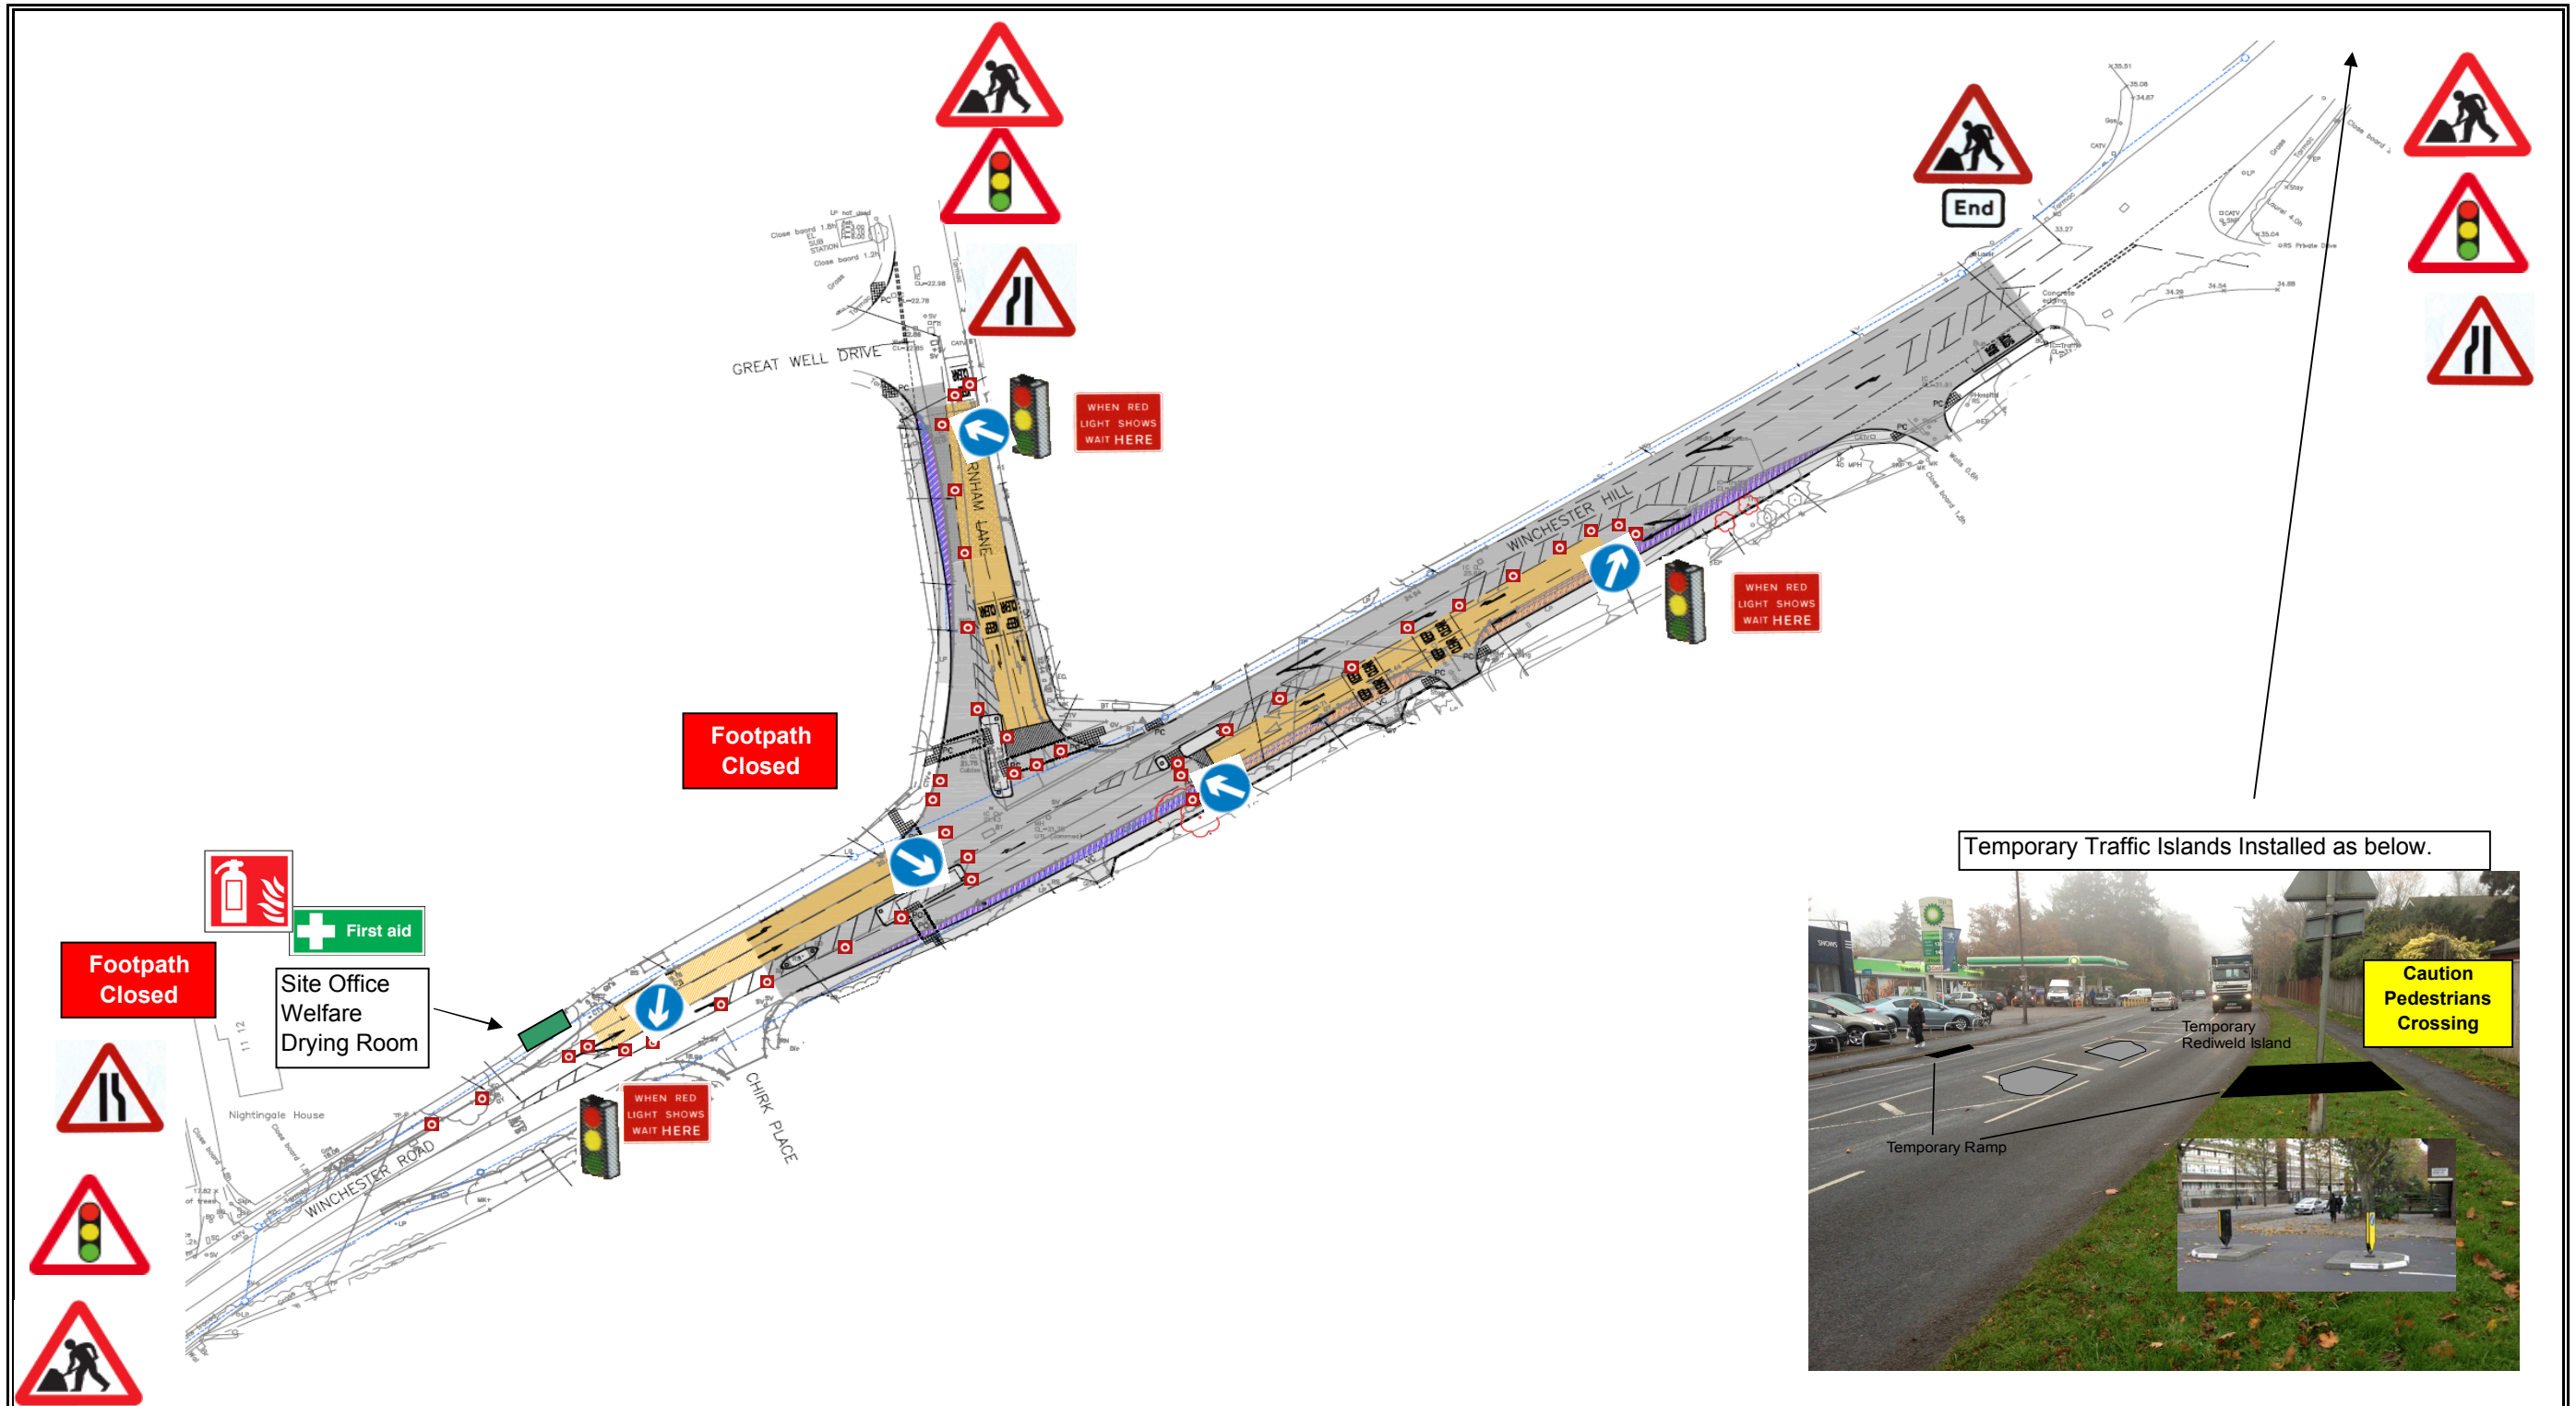

Title	Traffic Management Plans	Number	HC 08 Rev D
Project	Winchester Road, Romsey		
Works	Phase 8 Anti Skid & Loop Cutting		
1)	Cone Size : 450 mm		
2)	Sign Size : 750 mm		
3)	Signs To Be Reflectorised		
4)	Steady Beacons To Be Used At Night		
5)	Cone Spacing 5m		