


Title	Traffic Management Plans	Number	HC01
Project	Dunmore Road, Abingdon		
Works	Junction Works		
1)	Cone Size : 450 mm		
2)	Sign Size : 750 mm		
3)	Signs To Be Reflectorised		
4)	Flashing Beacons To Be Used At Night		
5)	Cone Spacing 5m		

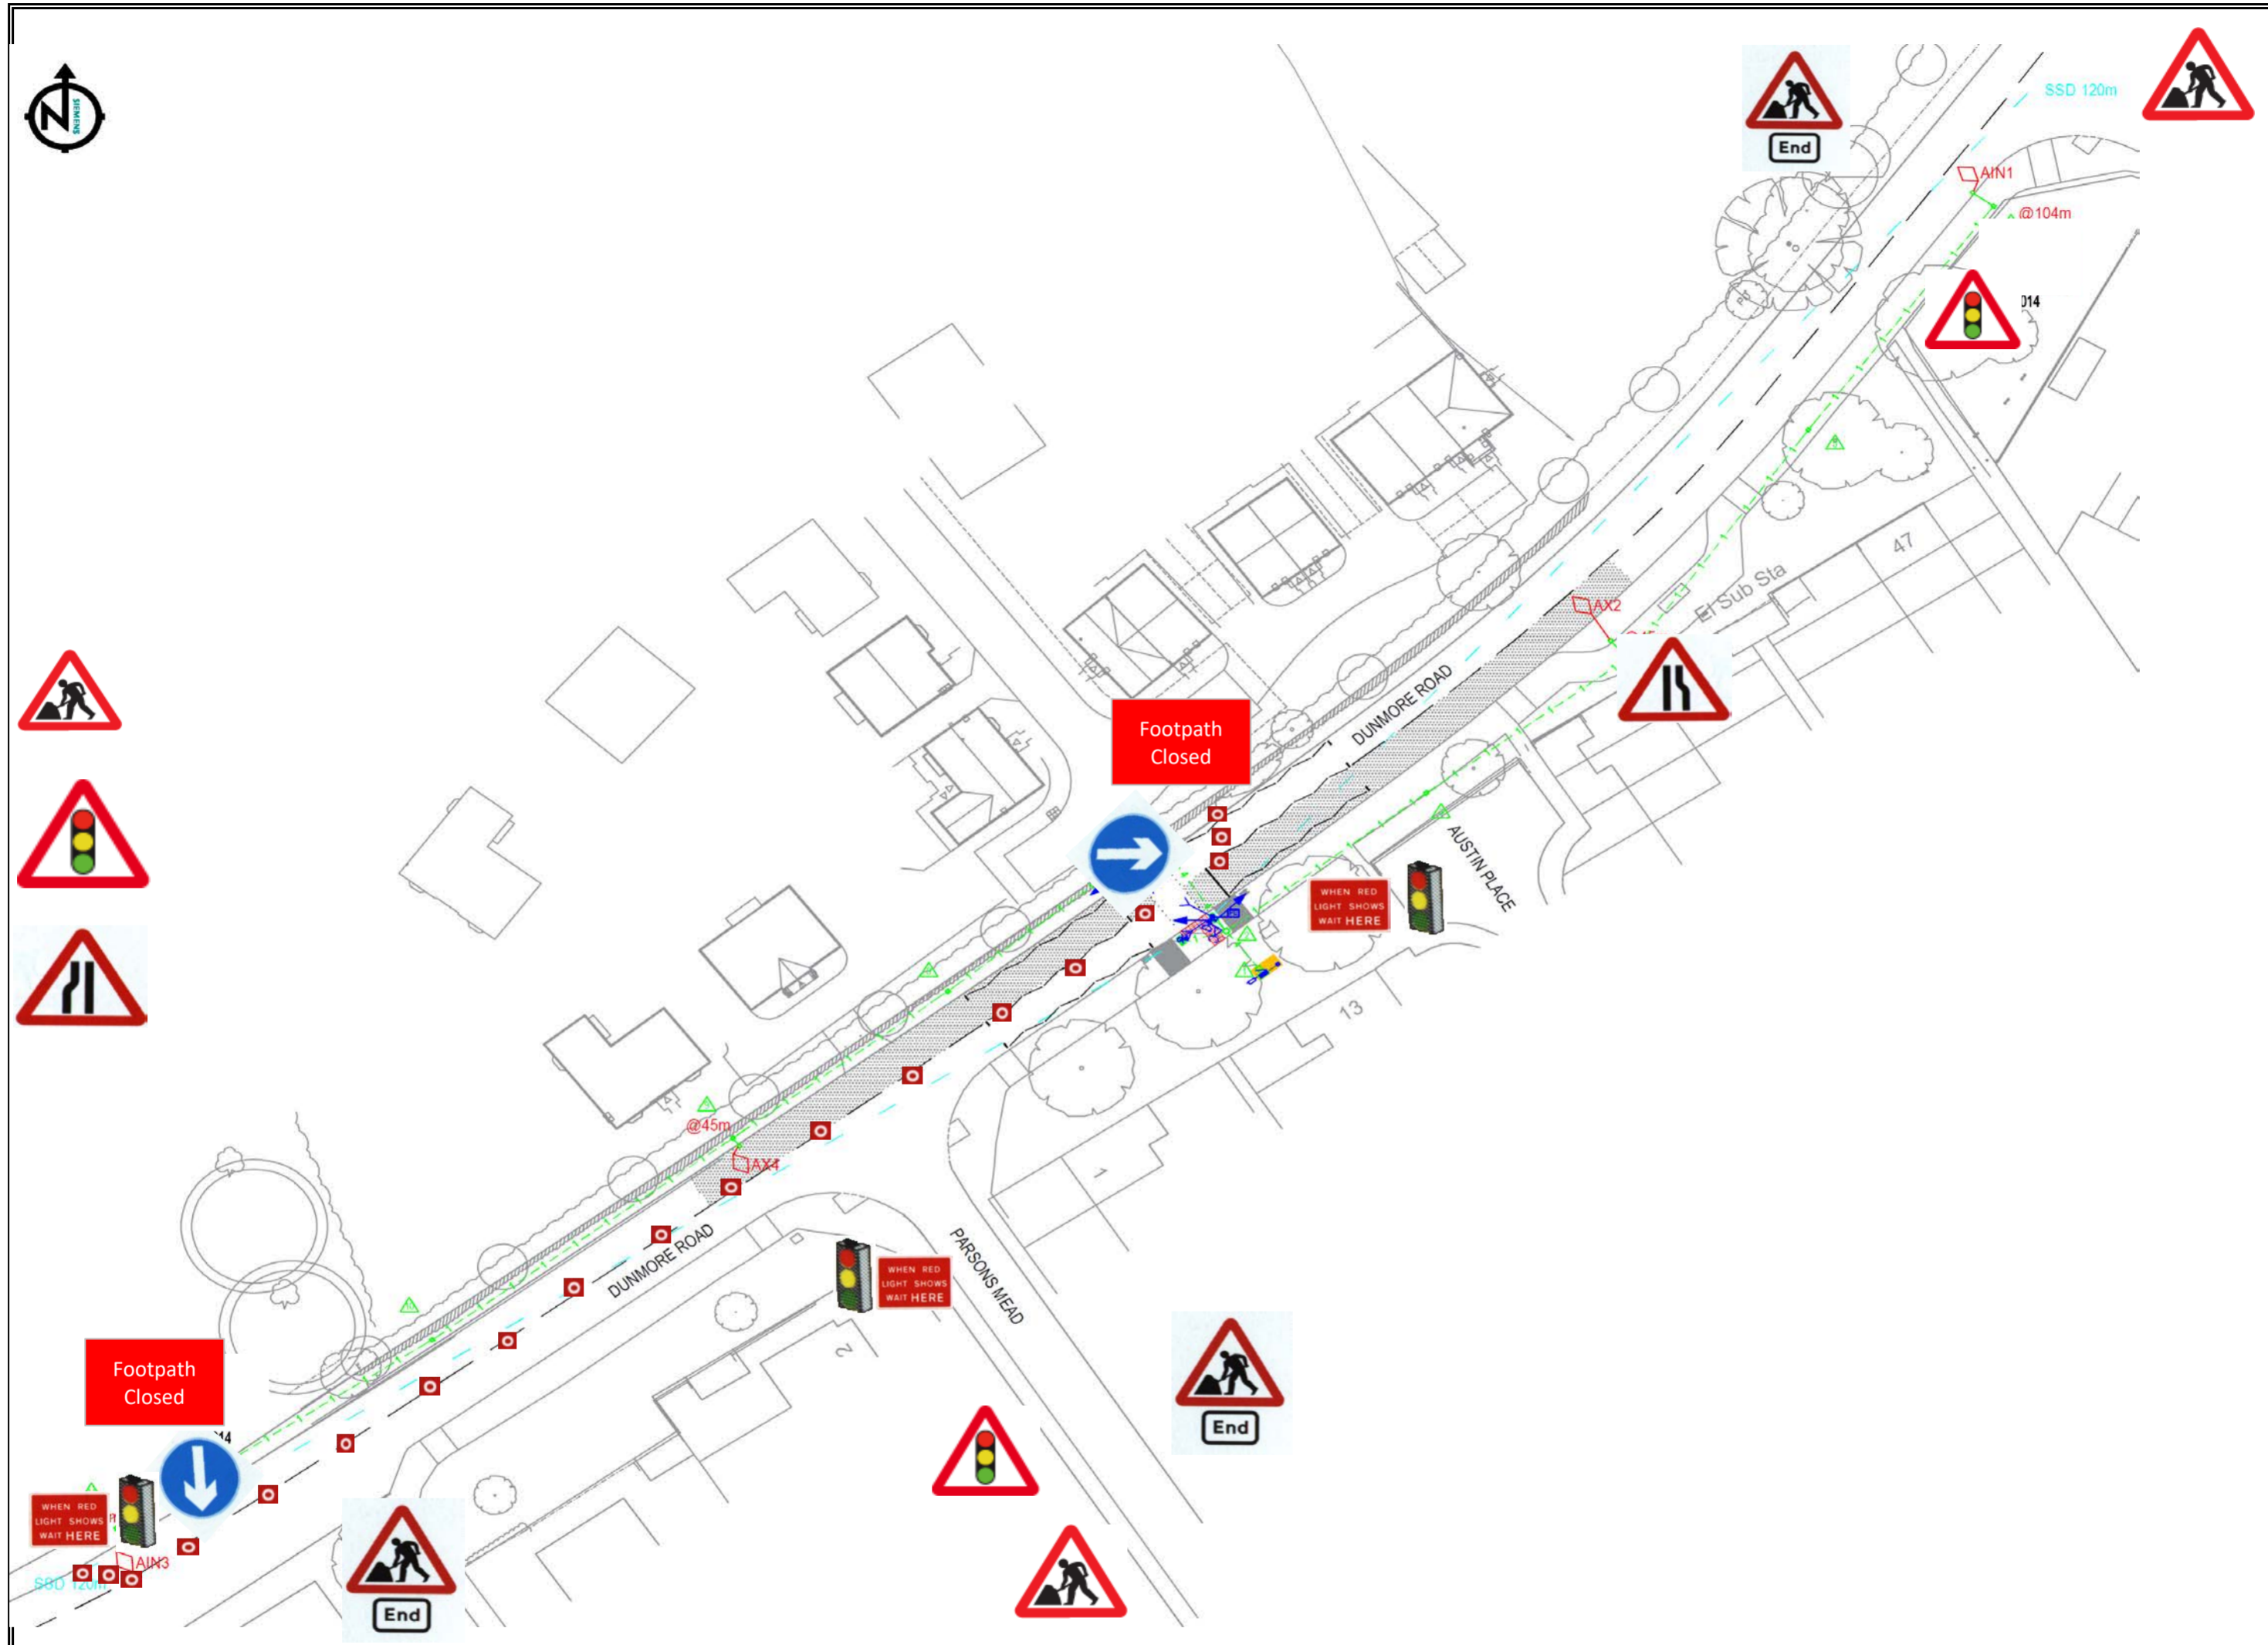

Title	Traffic Management Plans	Number	HC02
Project	Dunmore Road, Abingdon		
Works	Junction Works		
1)	Cone Size : 450 mm		
2)	Sign Size : 750 mm		
3)	Signs To Be Reflectorised		
4)	Flashing Beacons To Be Used At Night		
5)	Cone Spacing 5m		